




WALL LINES REPRESENT OUTWARD SURFACE OF SHEATHING. WALLS DRAWN AS STUDS + 1/2" OSB = 1/2" SHEETROCK TYP.

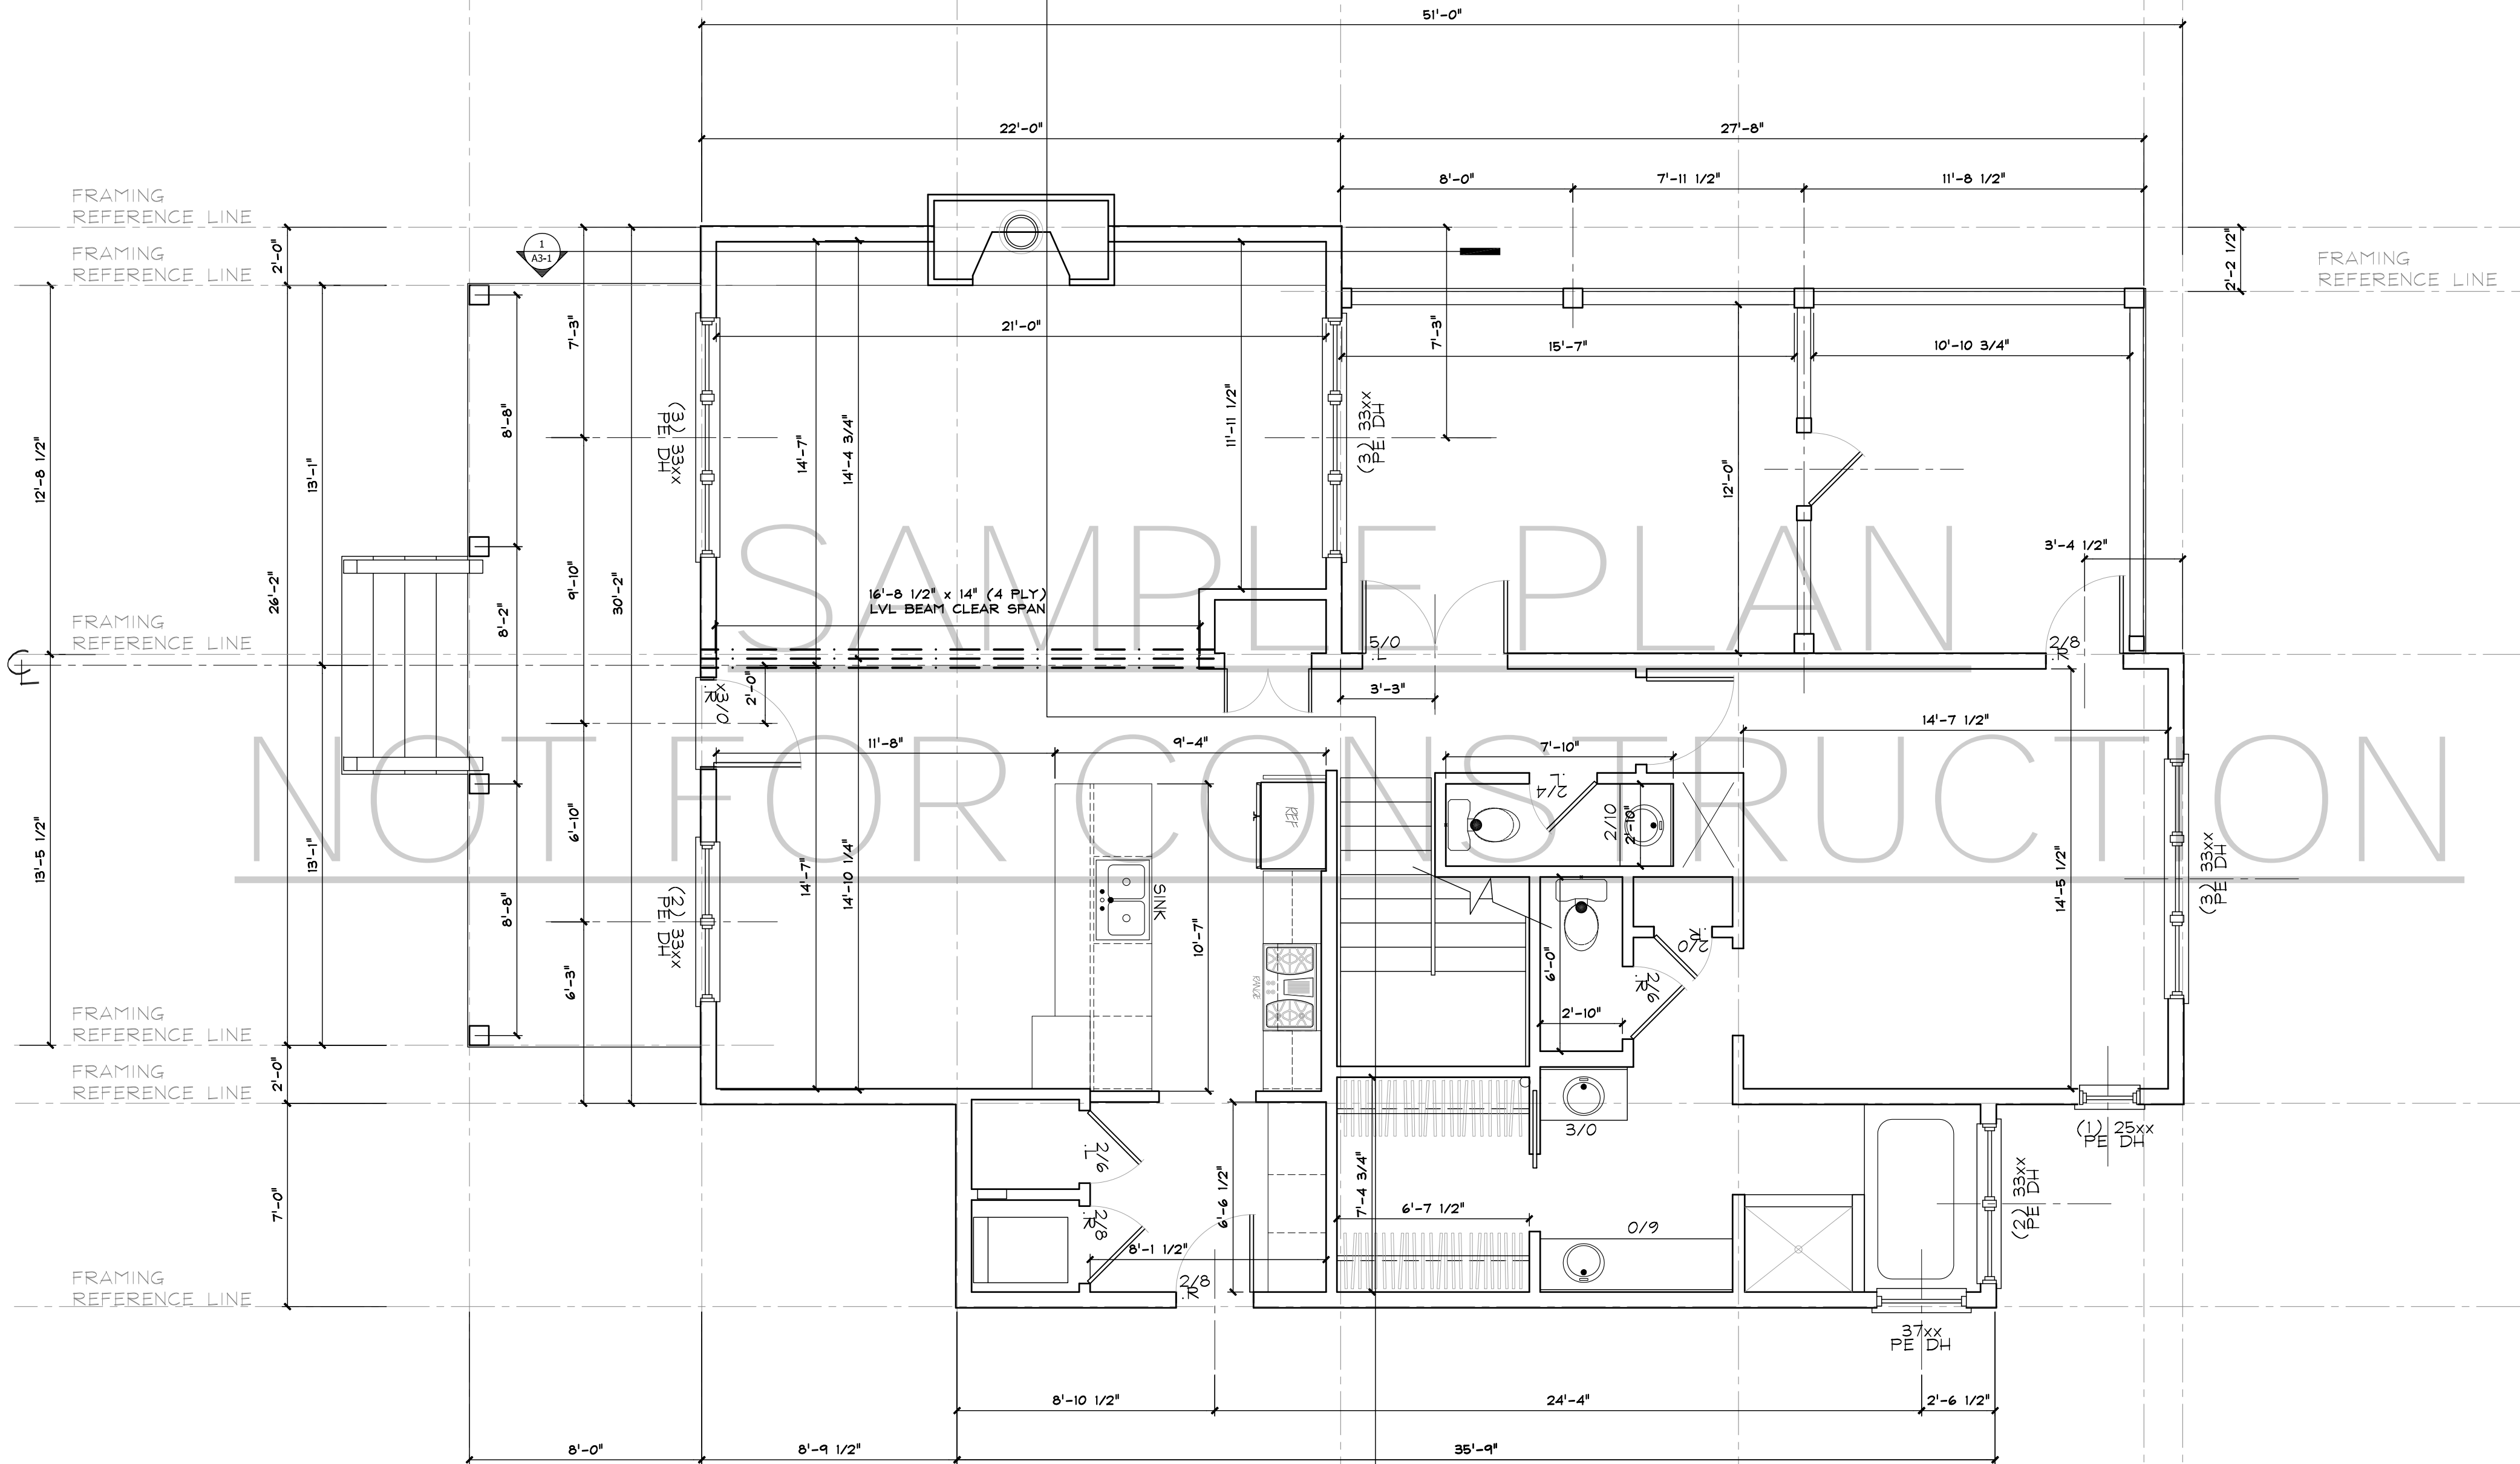

NOT FOR CONSTRUCTION

1st FLOOR PLAN  
SAMPLE PLAN  
NOT FOR CONSTRUCTION

THIS PLAN MAY BE PURCHASED  
FOR CONSTRUCTION

CONTACT BOWDEN ENVIRONMENTS TO PURCHASE

DATE	DESCRIPTION


**FIRST FLOOR PLAN**

DRAWN BY: KB    JOB # 30  
 DATE:    PLAN # **17066A**  
 06/1/2018  
 SCALE AS NOTED  
 SHEET **c A1-1**

© Bowden Environments - 2016

DATE	DESCRIPTION
30	
30	
30	
30	
30	
30	
30	
30	
30	
30	
30	
30	
30	
30	
30	
30	
30	

WALLS DRAWN AS STUDS + 1/2" OSB = 2" SHEETROCK TYP.

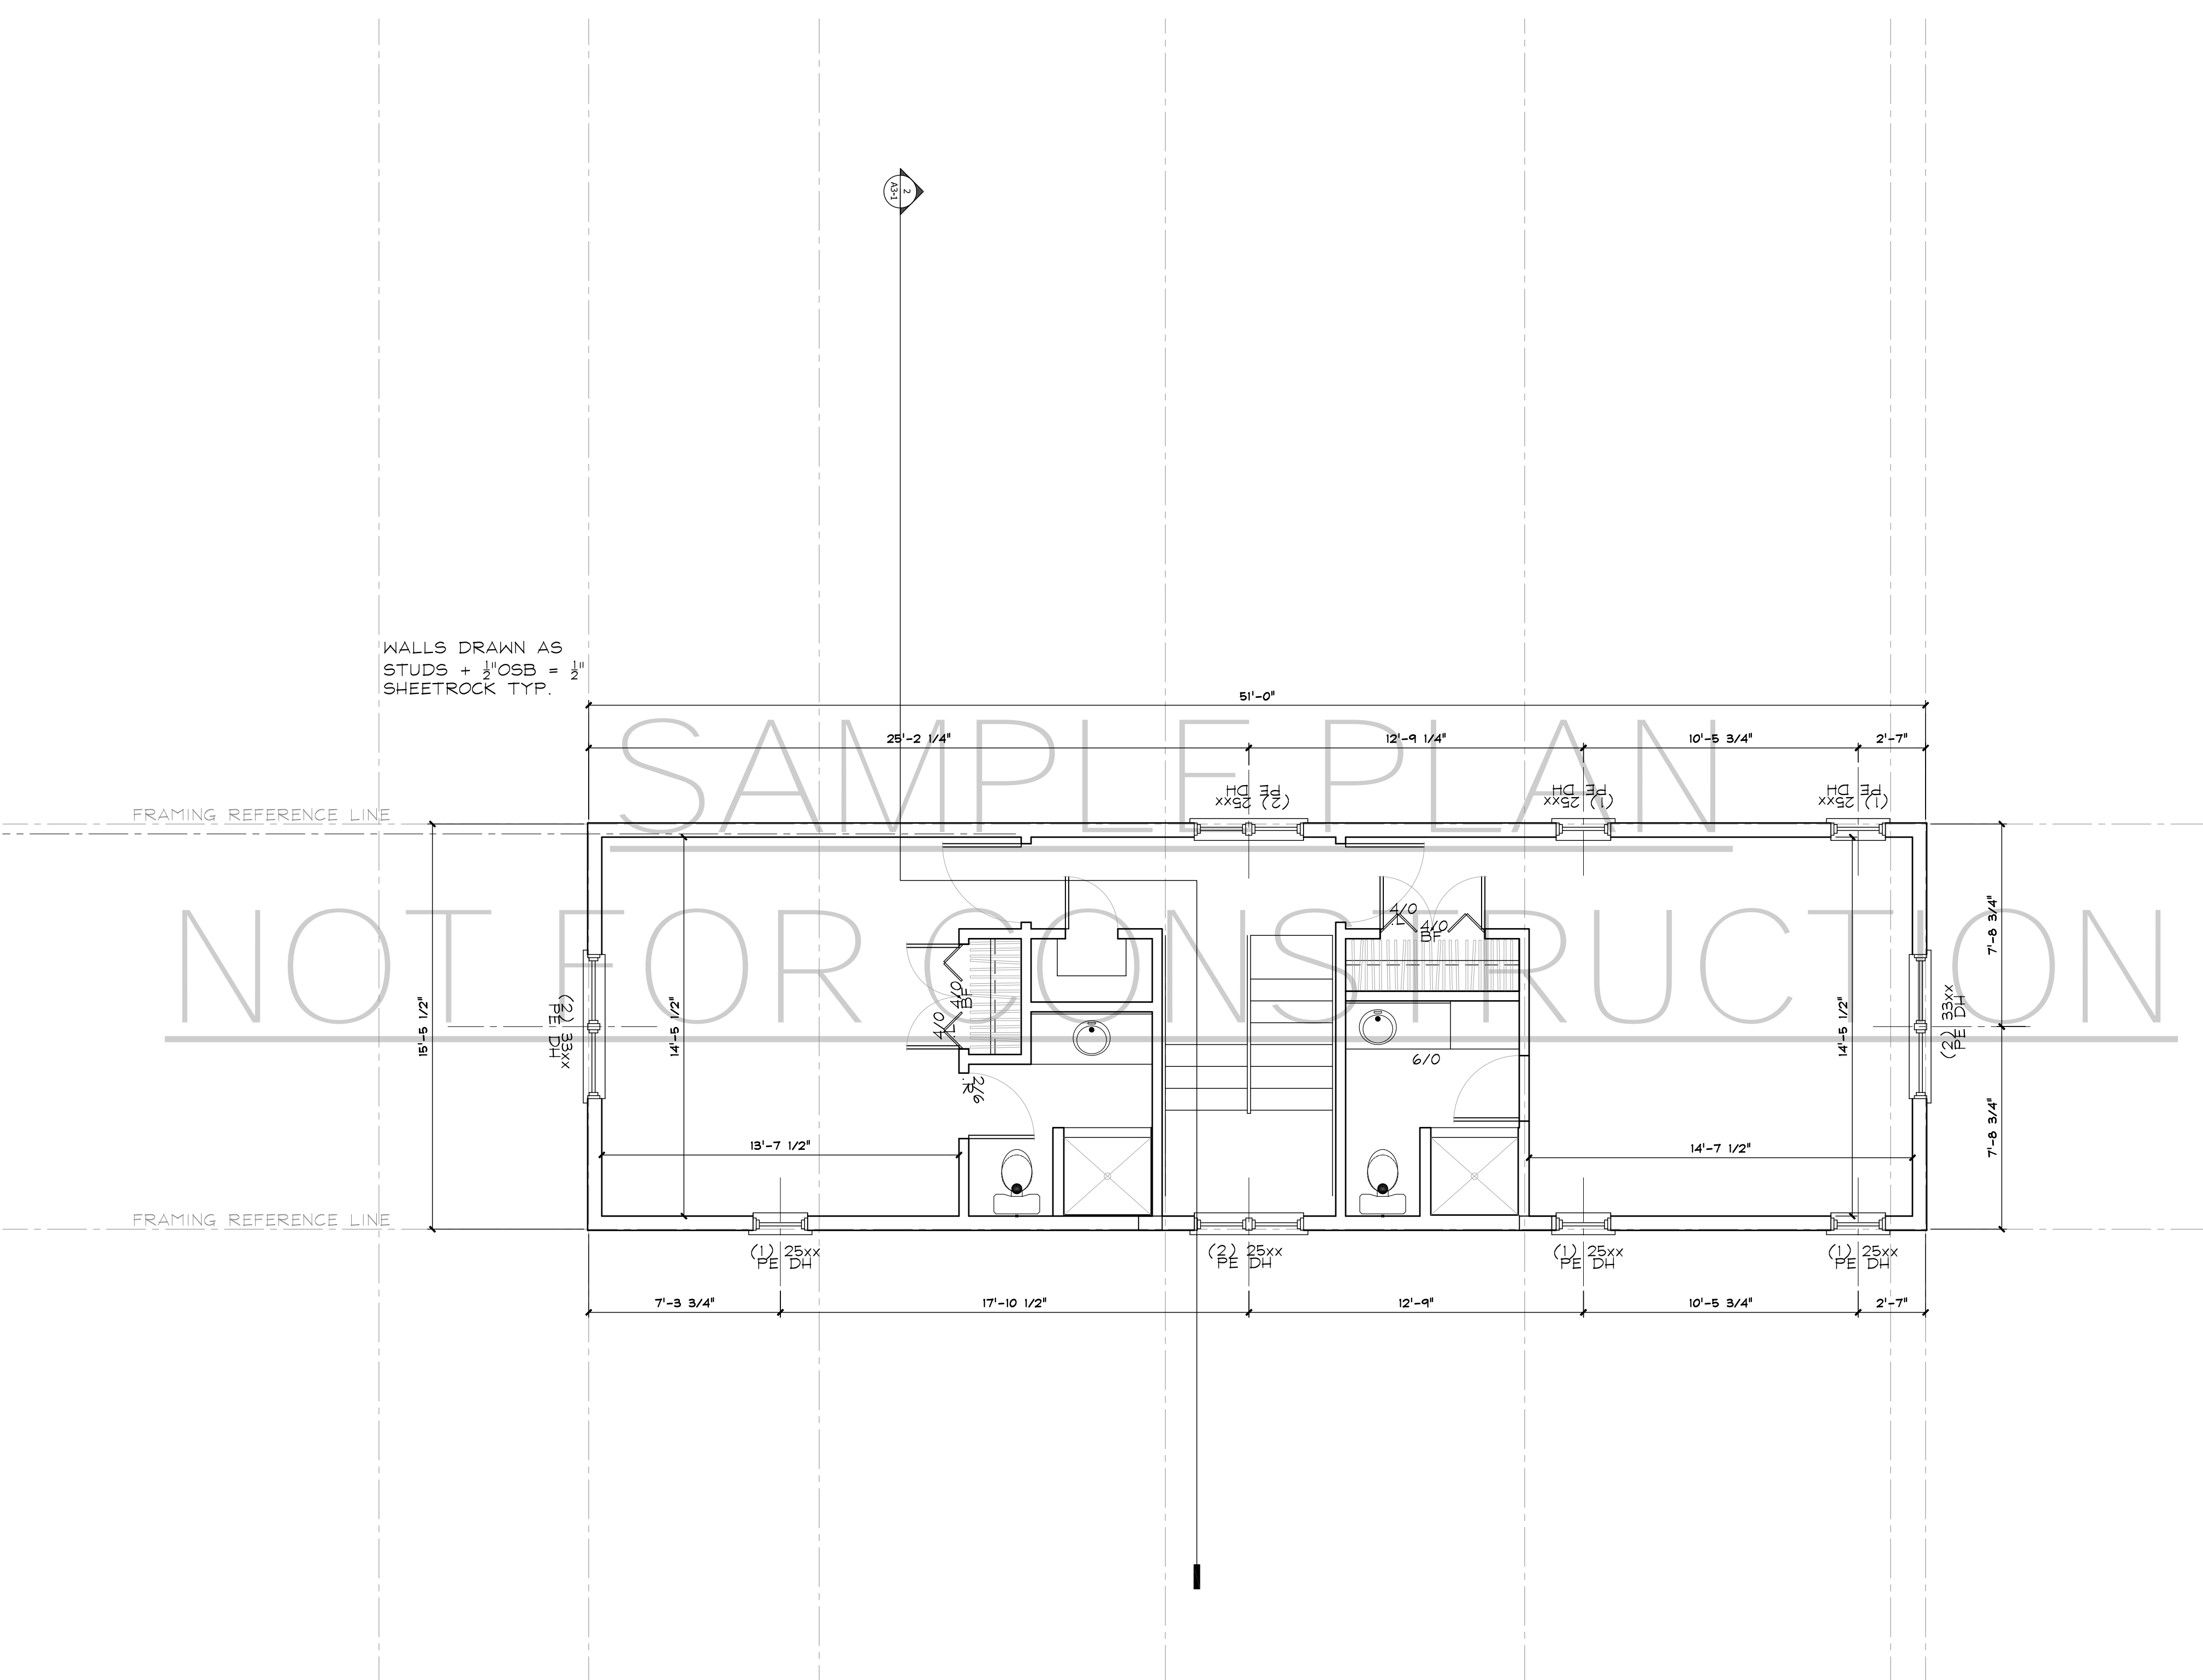


2nd FLOOR PLAN  
SAMPLE PLAN  
NOT FOR CONSTRUCTION

THIS PLAN MAY BE PURCHASED FOR CONSTRUCTION

CONTACT BOWDEN ENVIRONMENTS TO PURCHASE

SECOND FLOOR PLAN


DRAWN BY:	KB	30
JOB #	21	
PLAN #	17066A	
DATE	06/1/2018	
SCALE	AS NOTED	
SHEET	c A1-2	

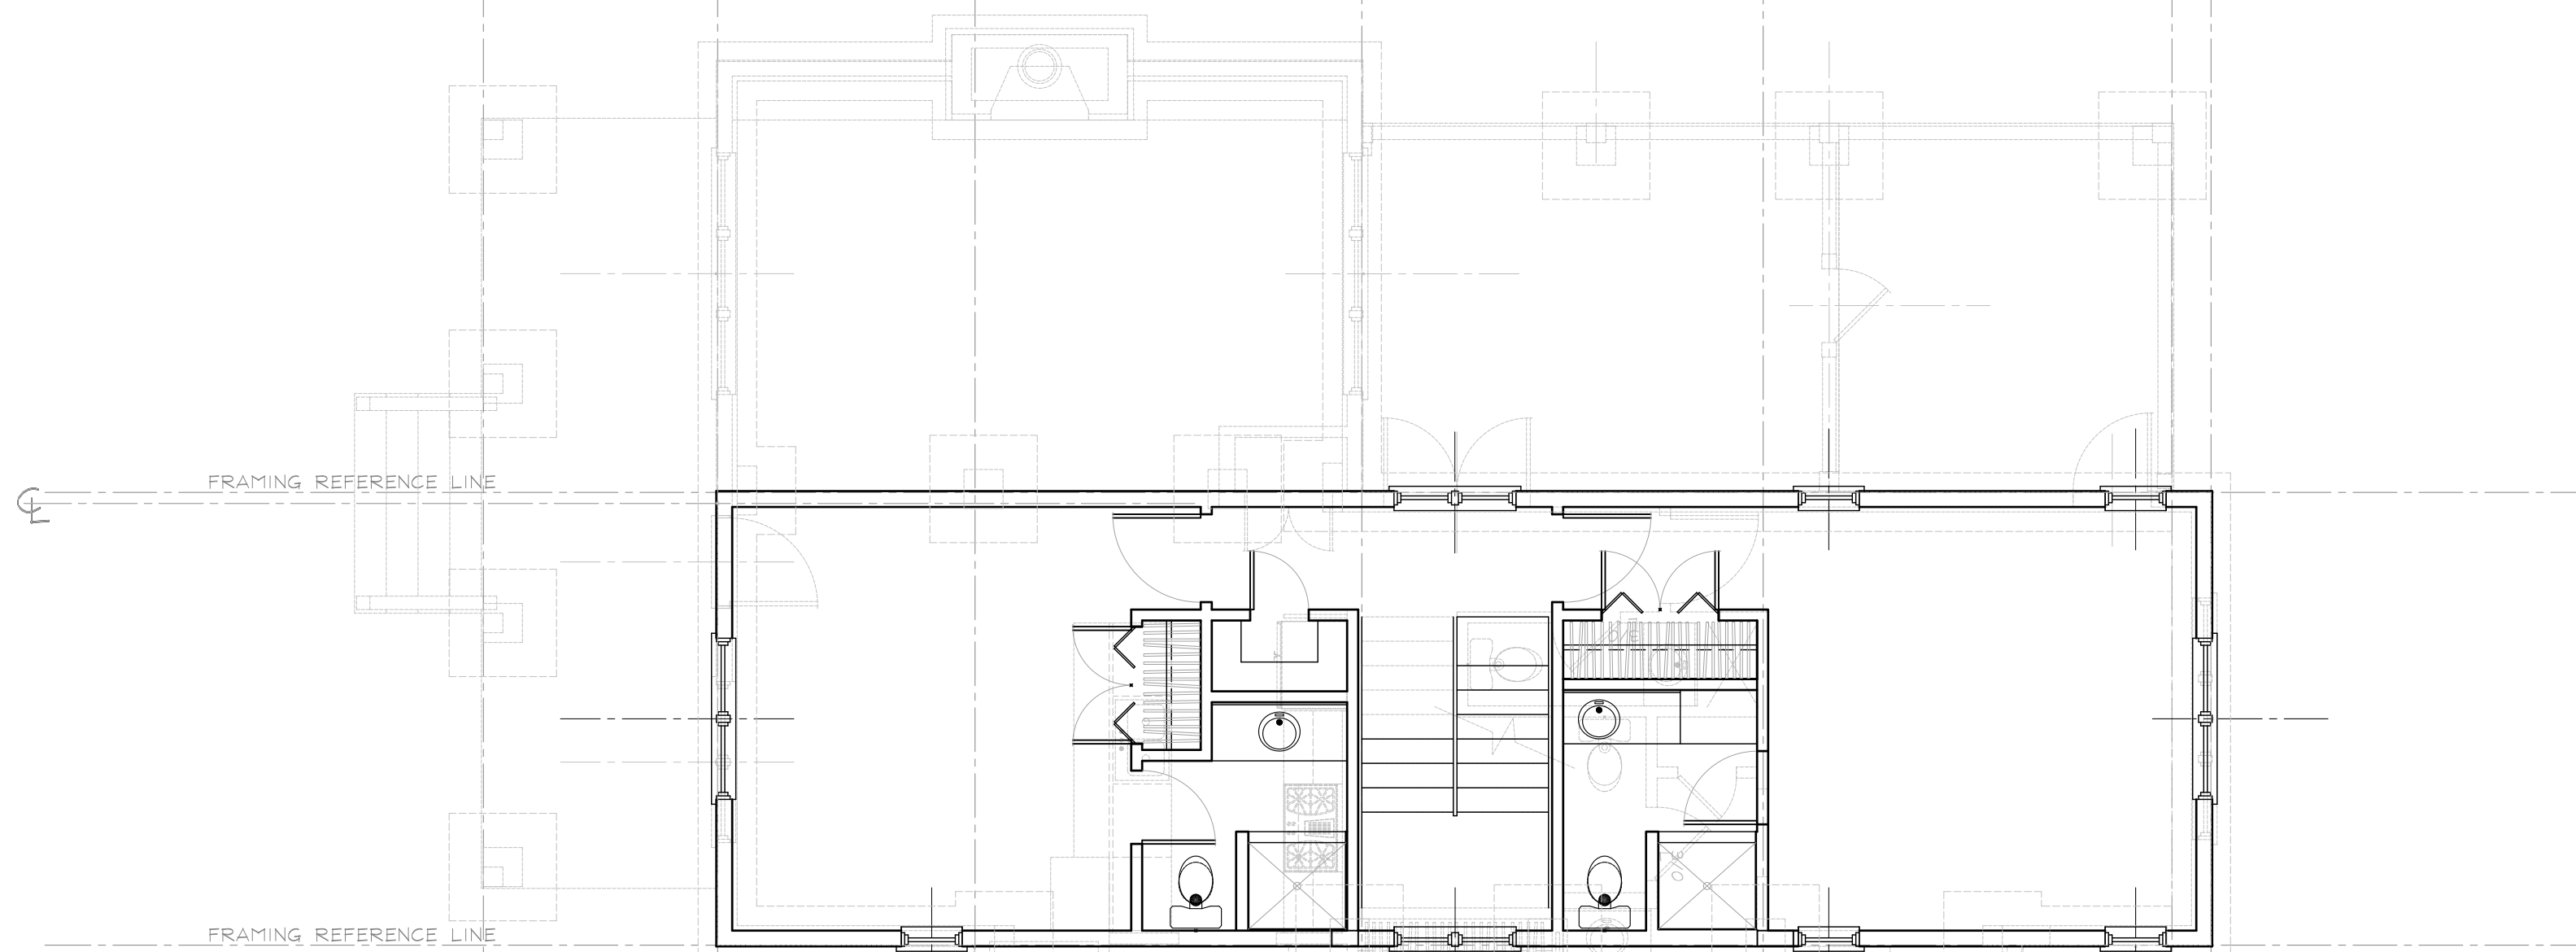

2nd FLOOR PLAN w/ REFERENCE PLANS  
 3/16" = 1'-0"

SAMPLE PLAN

NOT FOR CONSTRUCTION

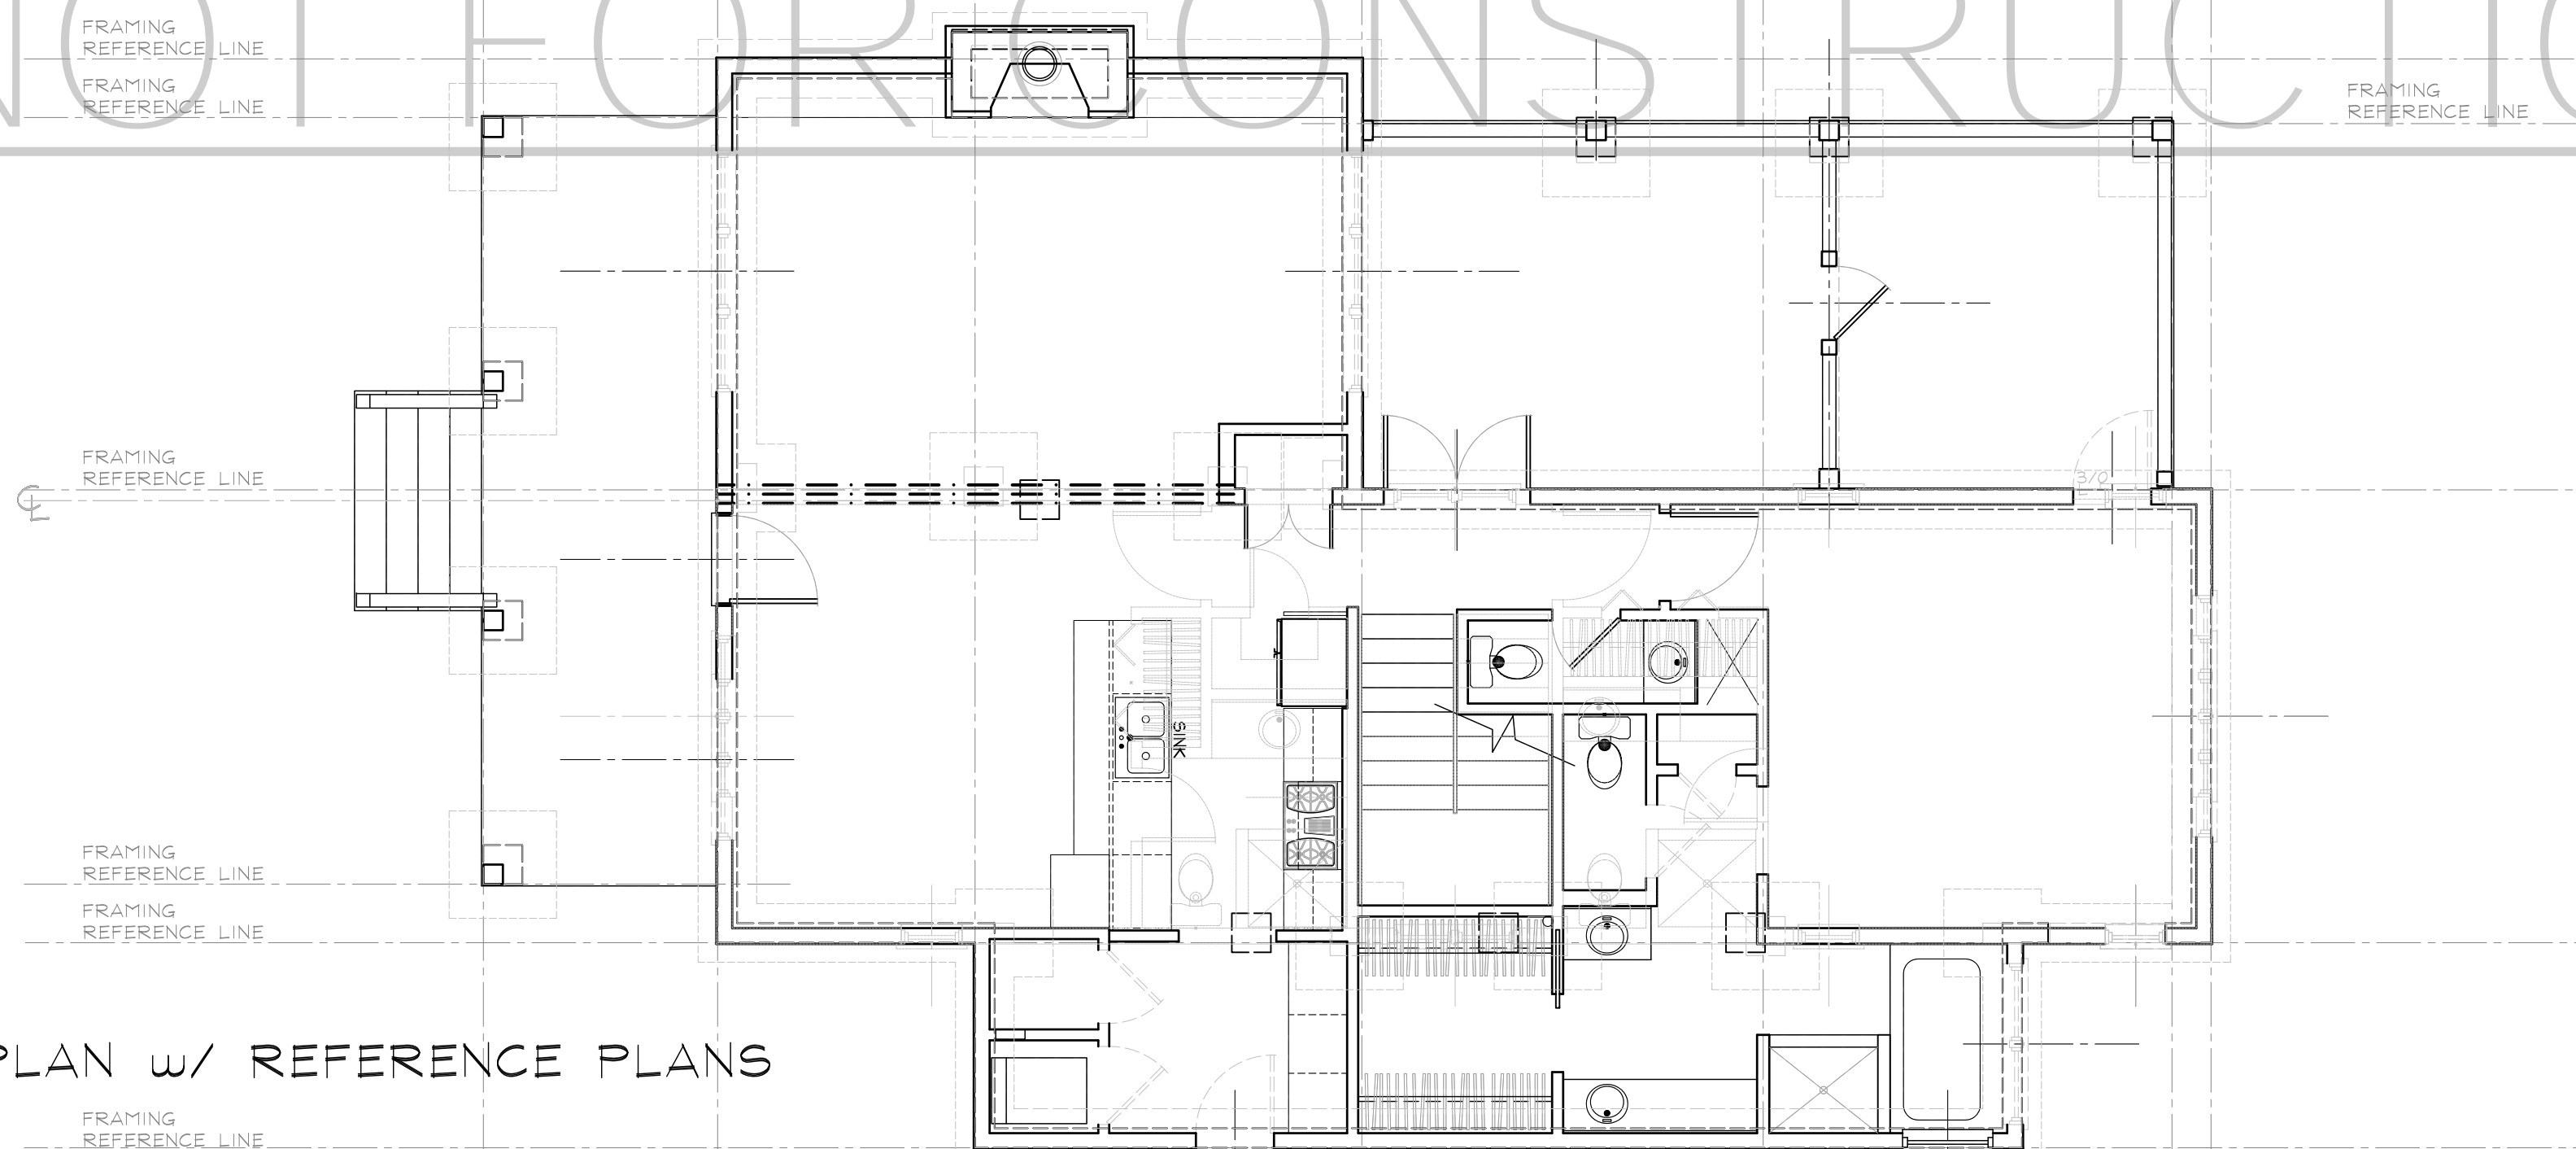

1st FLOOR PLAN w/ REFERENCE PLANS  
 3/16" = 1'-0"

SAMPLE PLAN  
 NOT FOR CONSTRUCTION

THIS PLAN MAY BE PURCHASED  
 FOR CONSTRUCTION


CONTACT BOWDEN ENVIRONMENTS TO PURCHASE

DATE	DESCRIPTION	OK BY	REV.#
30			30
30			30
30			30
30			30
30			30
30			30
30			30
30			30
30			30
30			30
30			30
30			30
30			30

FLOOR PLAN w/ REF PLANS	
DRAWN BY:	KB
JOB #	21
PLAN #	17066A
DATE	06/1/2018
SCALE	AS NOTED
SHEET	c A1-3

© Bowden Environments - 2016

2nd FL REF PLAN  
1/4" = 1'-0"

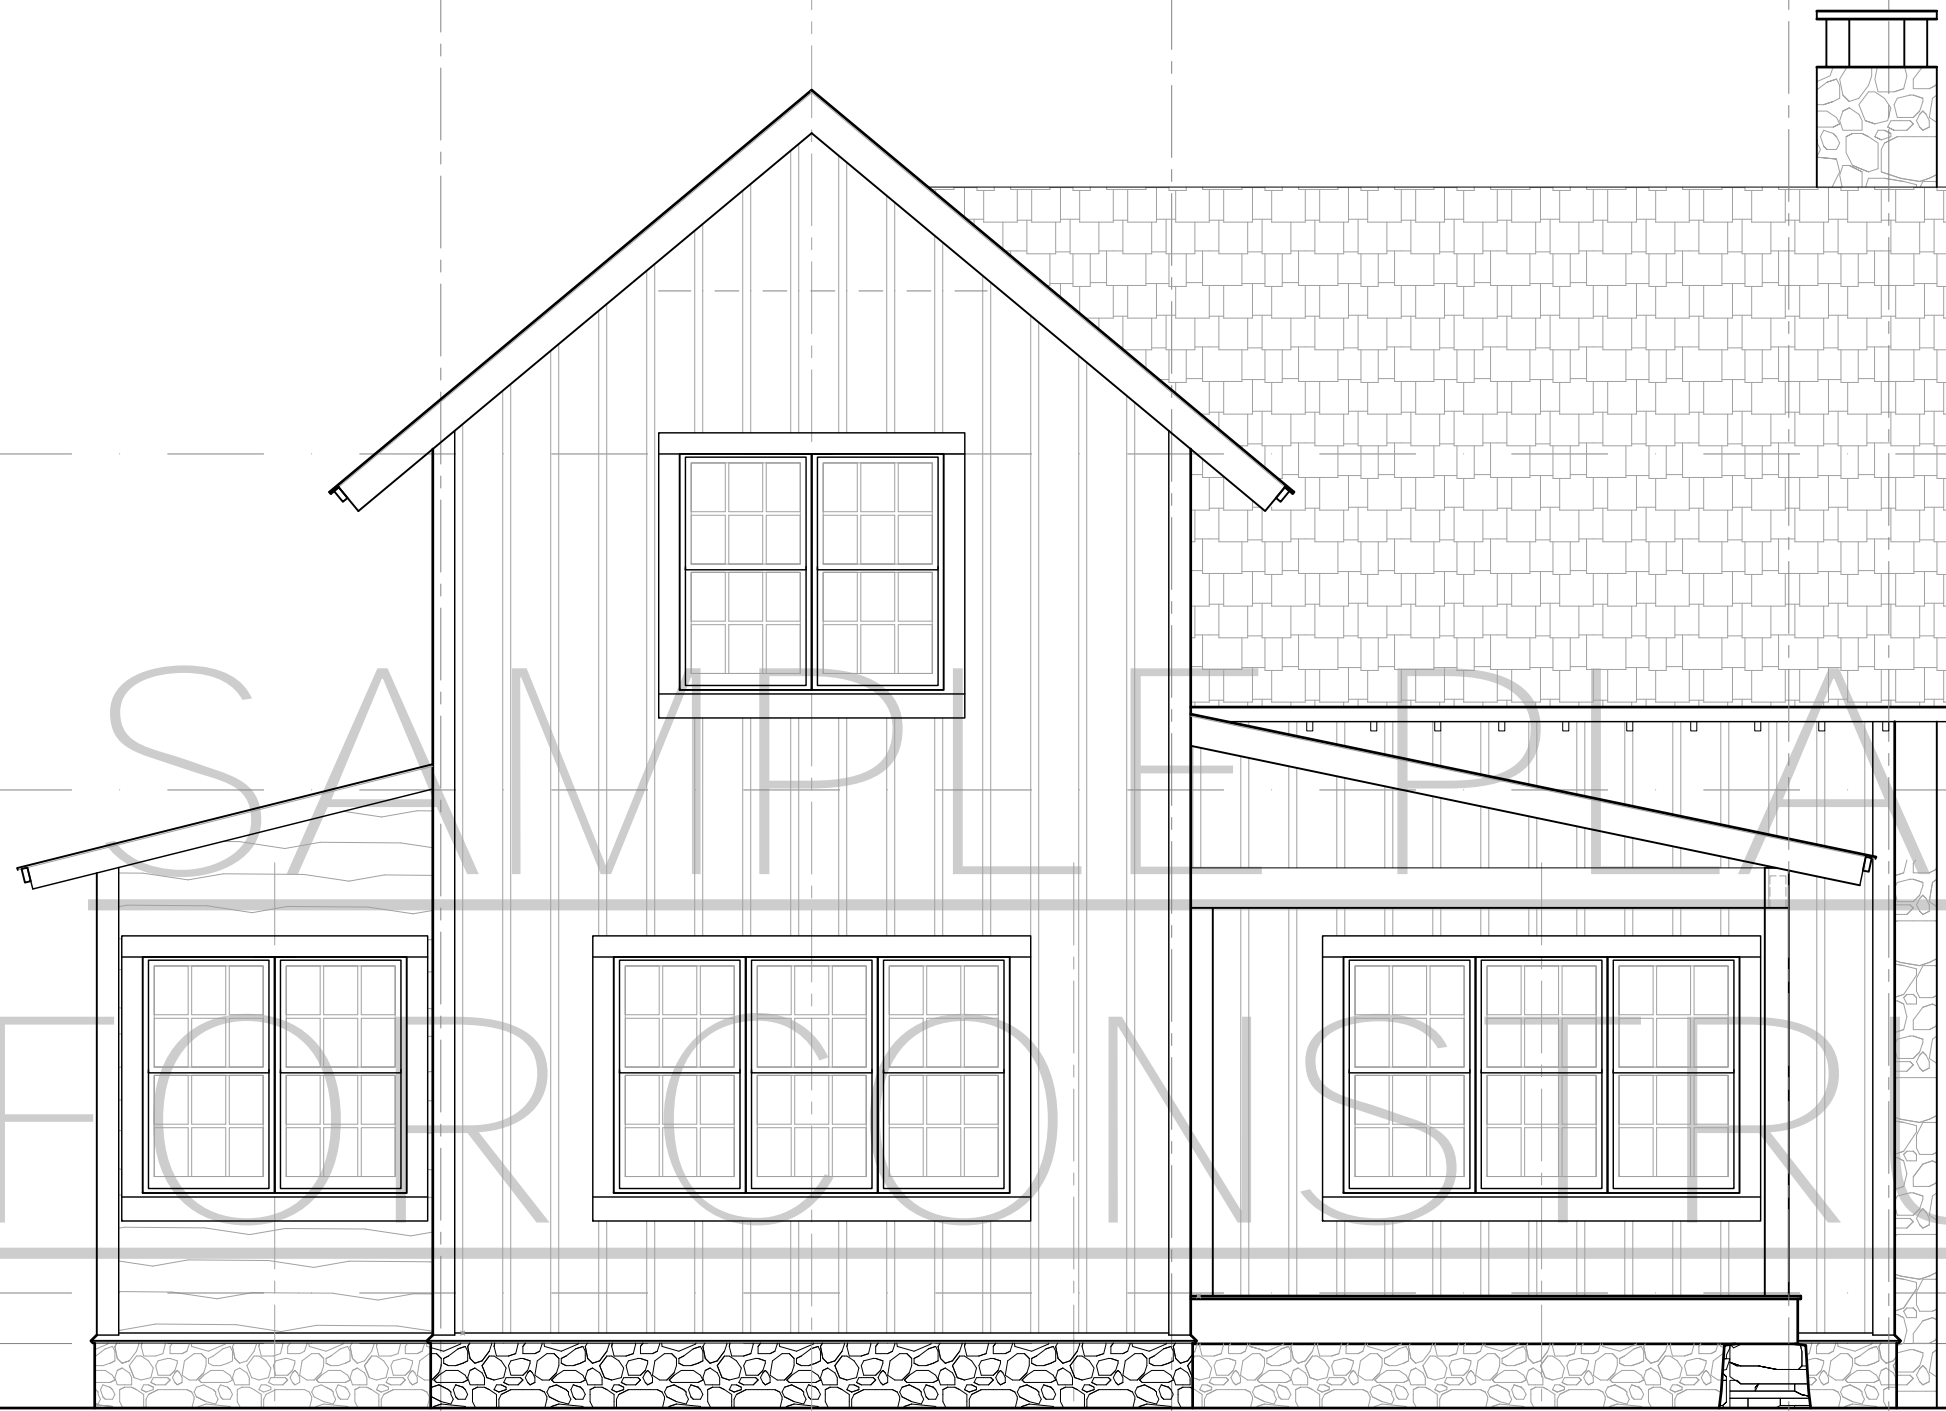

REAR ELEVATION  
1/4" = 1'-0"



1st FL REF PLAN  
AS NOTED

SAMPLE PLAN  
NOT FOR CONSTRUCTION

THIS PLAN MAY BE PURCHASED  
FOR CONSTRUCTION

CONTACT BOWDEN ENVIRONMENTS TO PURCHASE

OK BY	REV. #	DESCRIPTION	DATE
-	-	-	30
-	30	-	30
-	30	-	30
-	30	-	30
-	30	-	30
-	30	-	30
-	30	-	30
-	30	-	30
-	30	-	30
-	30	-	30
-	30	-	30

REAR ELEVATION	
DRAWN BY:	KB
JOB #	21
PLAN #	17066A
DATE	03/10/2018
SCALE	AS NOTED
SHEET	c A2-2

© Bowden Environments - 2016

2nd FL REF PLAN  
1/4"=1'-0"



LEFT ELEVATION  
1/4"=1'-0"

OK BY	REV. #	DESCRIPTION	DATE
-	30	-	30
-	30	-	30
-	30	-	30
-	30	-	30
-	30	-	30
-	30	-	30
-	30	-	30
-	30	-	30
-	30	-	30

LEFT ELEVATION

DRAWN BY: KB

JOB # 21

PLAN # 17066A

06/1/2018

SCALE AS NOTED

SHEET

c A2-3



SAMPLE PLAN  
NOT FOR CONSTRUCTION

THIS PLAN MAY BE PURCHASED  
FOR CONSTRUCTION


CONTACT BOWDEN ENVIRONMENTS TO PURCHASE

1st FL REF PLAN

2nd FL REF PLAN  
1/4" = 1'-0"

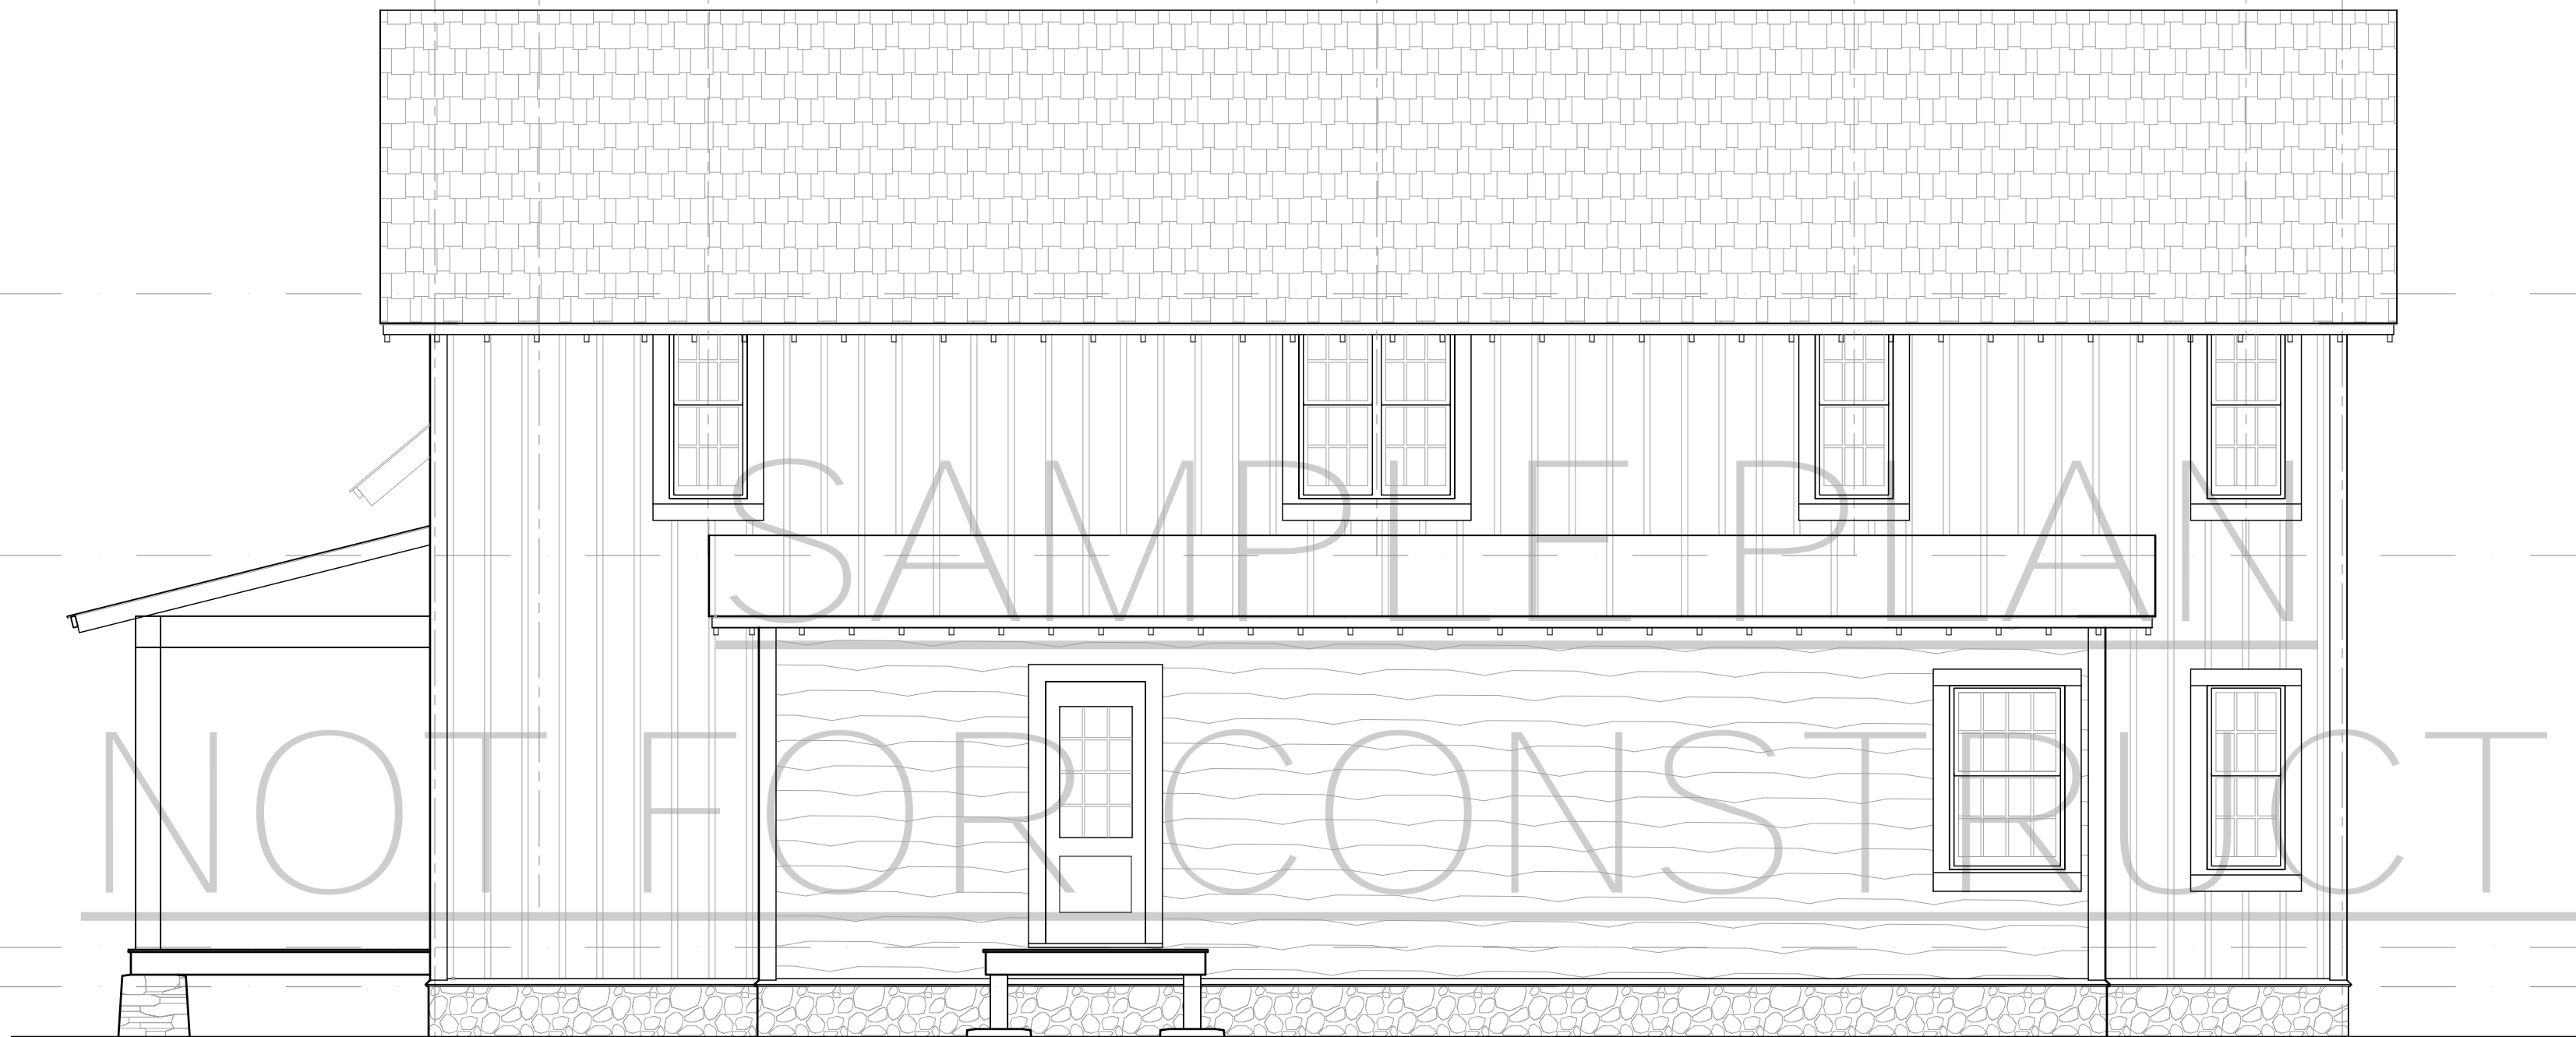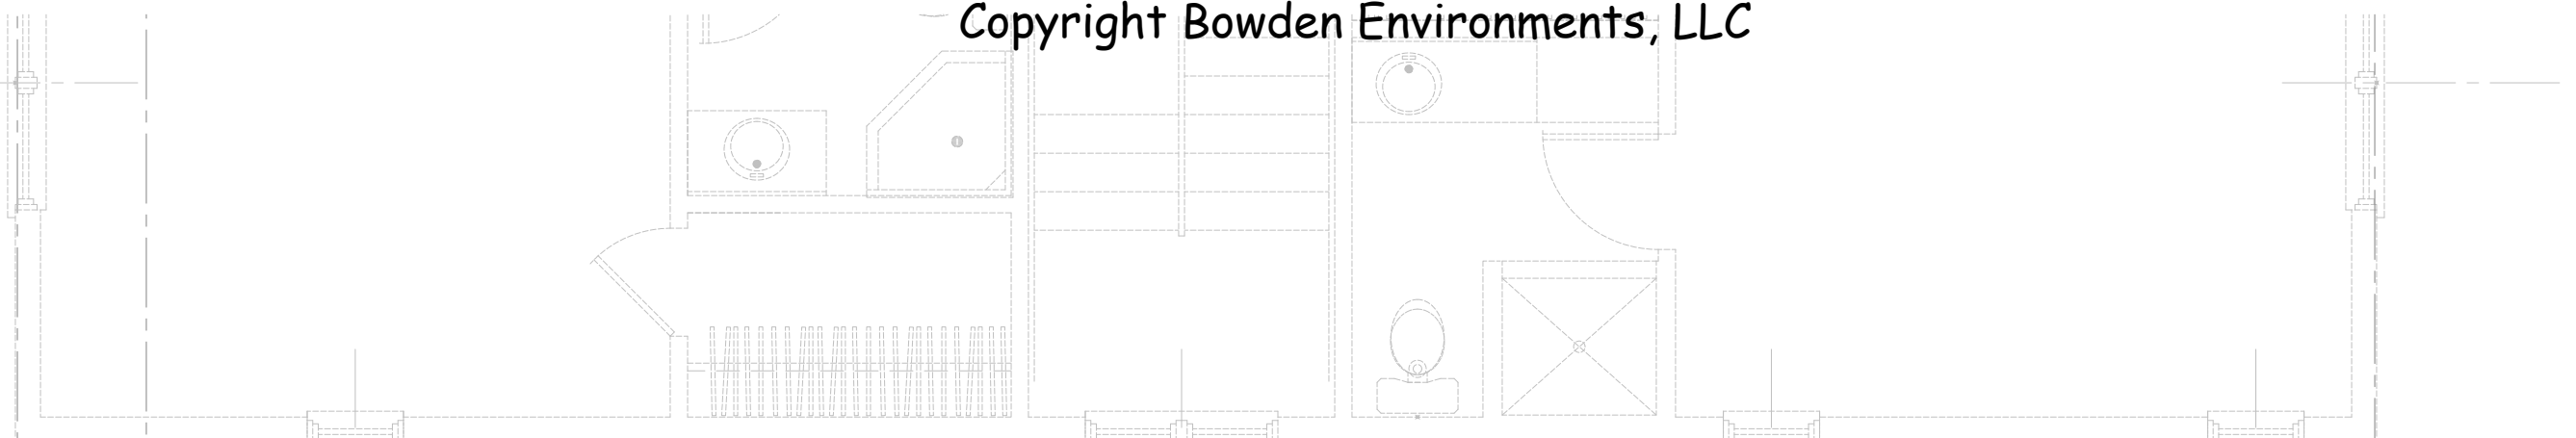

RIGHT ELEVATION  
1/4" = 1'-0"

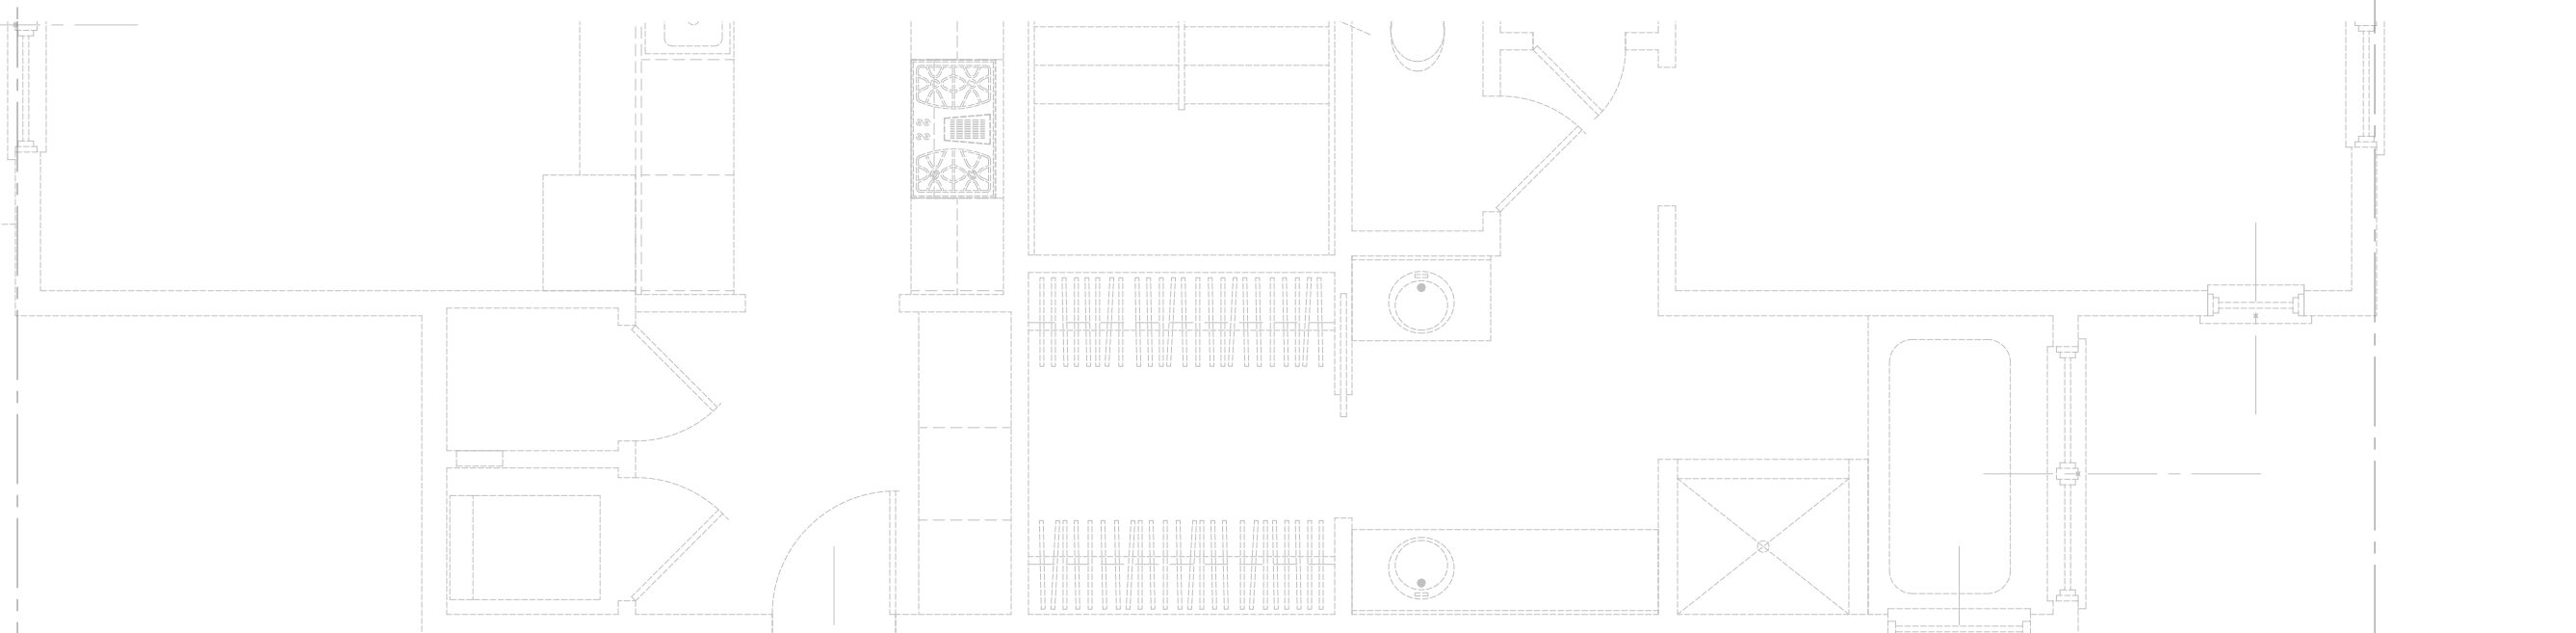

1st FL REF PLAN  
SAMPLE PLAN  
NOT FOR CONSTRUCTION

THIS PLAN MAY BE PURCHASED  
FOR CONSTRUCTION

CONTACT BOWDEN ENVIRONMENTS TO PURCHASE

OK BY	REV.#	DESCRIPTION	DATE
	1		30
	2		30
OK BY	REV.#	DESCRIPTION	DATE
	1		30
	2		30
RIGHT ELEVATION

DRAWN BY: KB      JOB # 21


PLAN # 17066A

DATE 06/1/2018

SCALE AS NOTED

SHEET c A2-4

© Bowden Environments - 2016

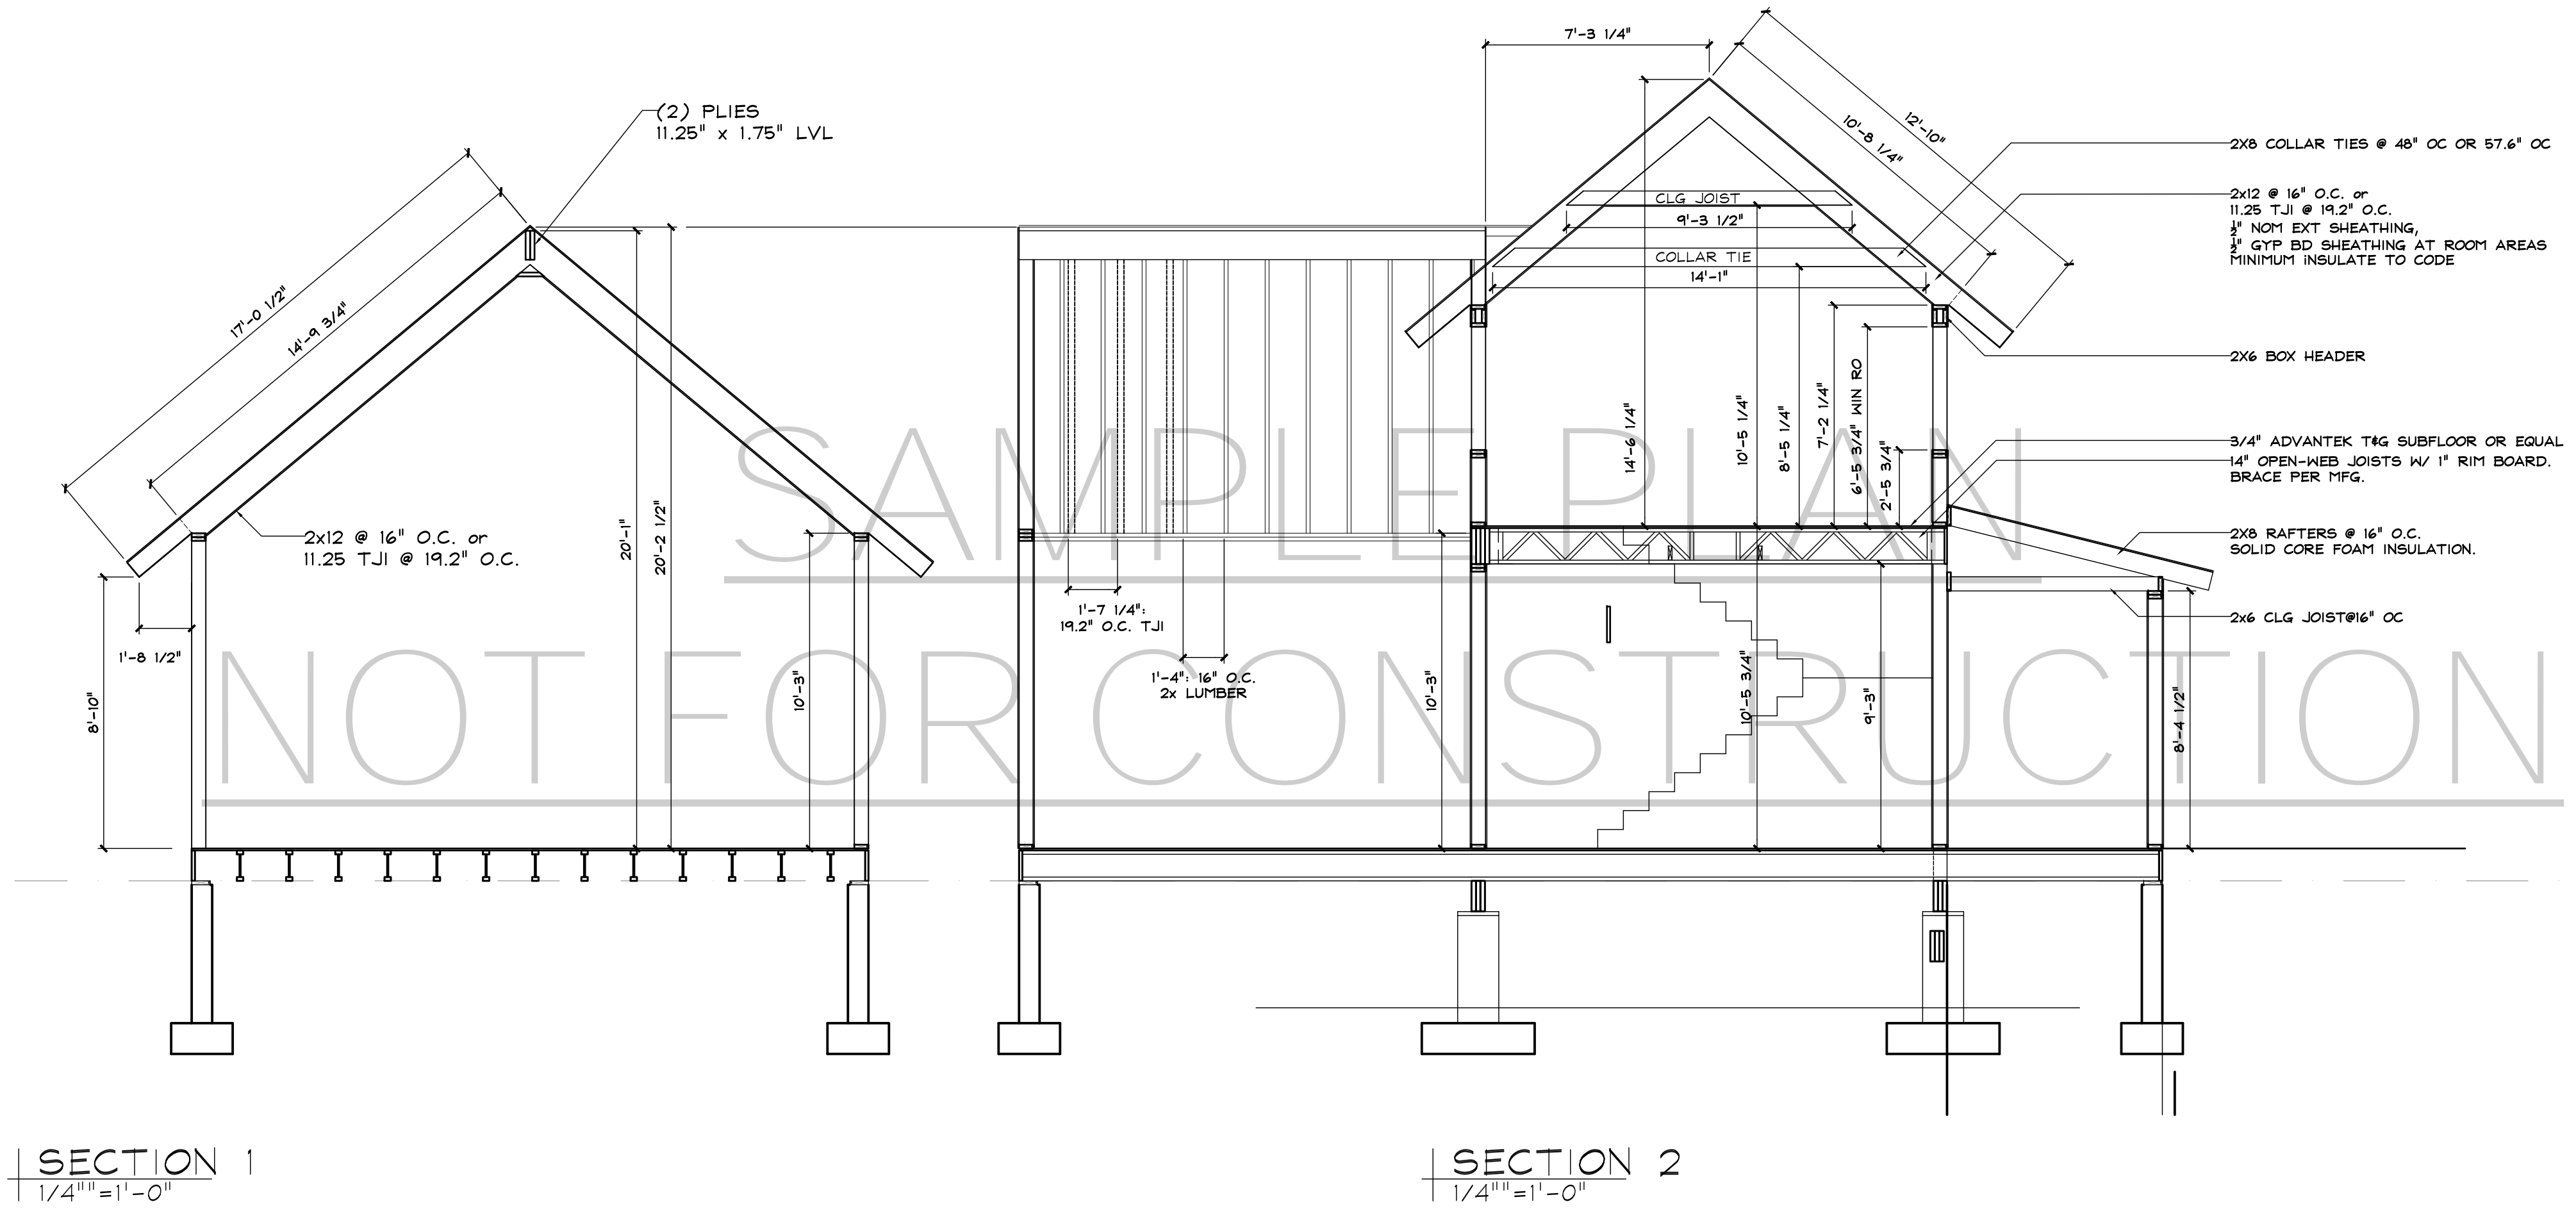

SECTIONS SHOWN WITHOUT FIREPLACE AND CHIMNEY. CONTRACTOR TO INCORPORATE CHIMNEY AND FIREPLACE PER PRODUCTS CHOSEN.

SAMPLE PLAN  
NOT FOR CONSTRUCTION

THIS PLAN MAY BE PURCHASED  
FOR CONSTRUCTION

CONTACT BOWDEN ENVIRONMENTS TO PURCHASE

PRIMARY BUILDING SECTIONS

OK BY	REV #	DESCRIPTION	DATE
	30		30
	30		30
	30		30
	30		30
	30		30
	30		30
	30		30
	30		30
	30		30
	30		30
	30		30
	30		30

DRAWN BY: KB  
JOB # 21  
PLAN # 17066A  
DATE 03/10/2018  
SCALE AS NOTED  
SHEET c A1-1







