


WINDOW SCHEDULE						
QTY	TAG ID	SIZE	TYPE	R.O. WIDTH	R.O. 1/2 W	R.O. HEIGHT
3	A	1-2947	DH	29.75"	14.875"	47.75"
2	B	1-3353	DH	33.75"	16.875"	53.75"
4	C	1-3359	DH	33.75"	16.875"	59.75"
3	D	1-3365	DH	33.75"	16.875"	65.75"
1	E	2-2941	DH	58.75"	29.375"	41.75"
2	F	2-2947	DH	58.75"	29.375"	47.75"
1	G	2-2965	DH	58.75"	29.375"	65.75"

NOTE: ALL STRUCTURAL ELEMENTS ARE TO BE VERIFIED, APPROVED AND IF NECESSARY ADJUST / EDIT ELEMENTS IN THIS DESIGN.
 NOTE: BUILDER WILL NEED TO MAKE ADJUSTMENTS FOR ANY CHANGES MADE BY AN ENGINEER. CONTACT DESIGNER IF NECESSARY FOR DESIGN CHANGE SOLUTION.

NOTE: ALL ALL DIMENSIONS TO EXTERIOR OF EXTERIOR WALLS ARE TO THE STUD FRAMING OR CONCRETE (SHOWN BY REFERENCE LINES). THIS PERMITS EXTERIOR SHEATHING TO BE SELECTED WITHOUT AFFECTING PRIMARY FRAMING.

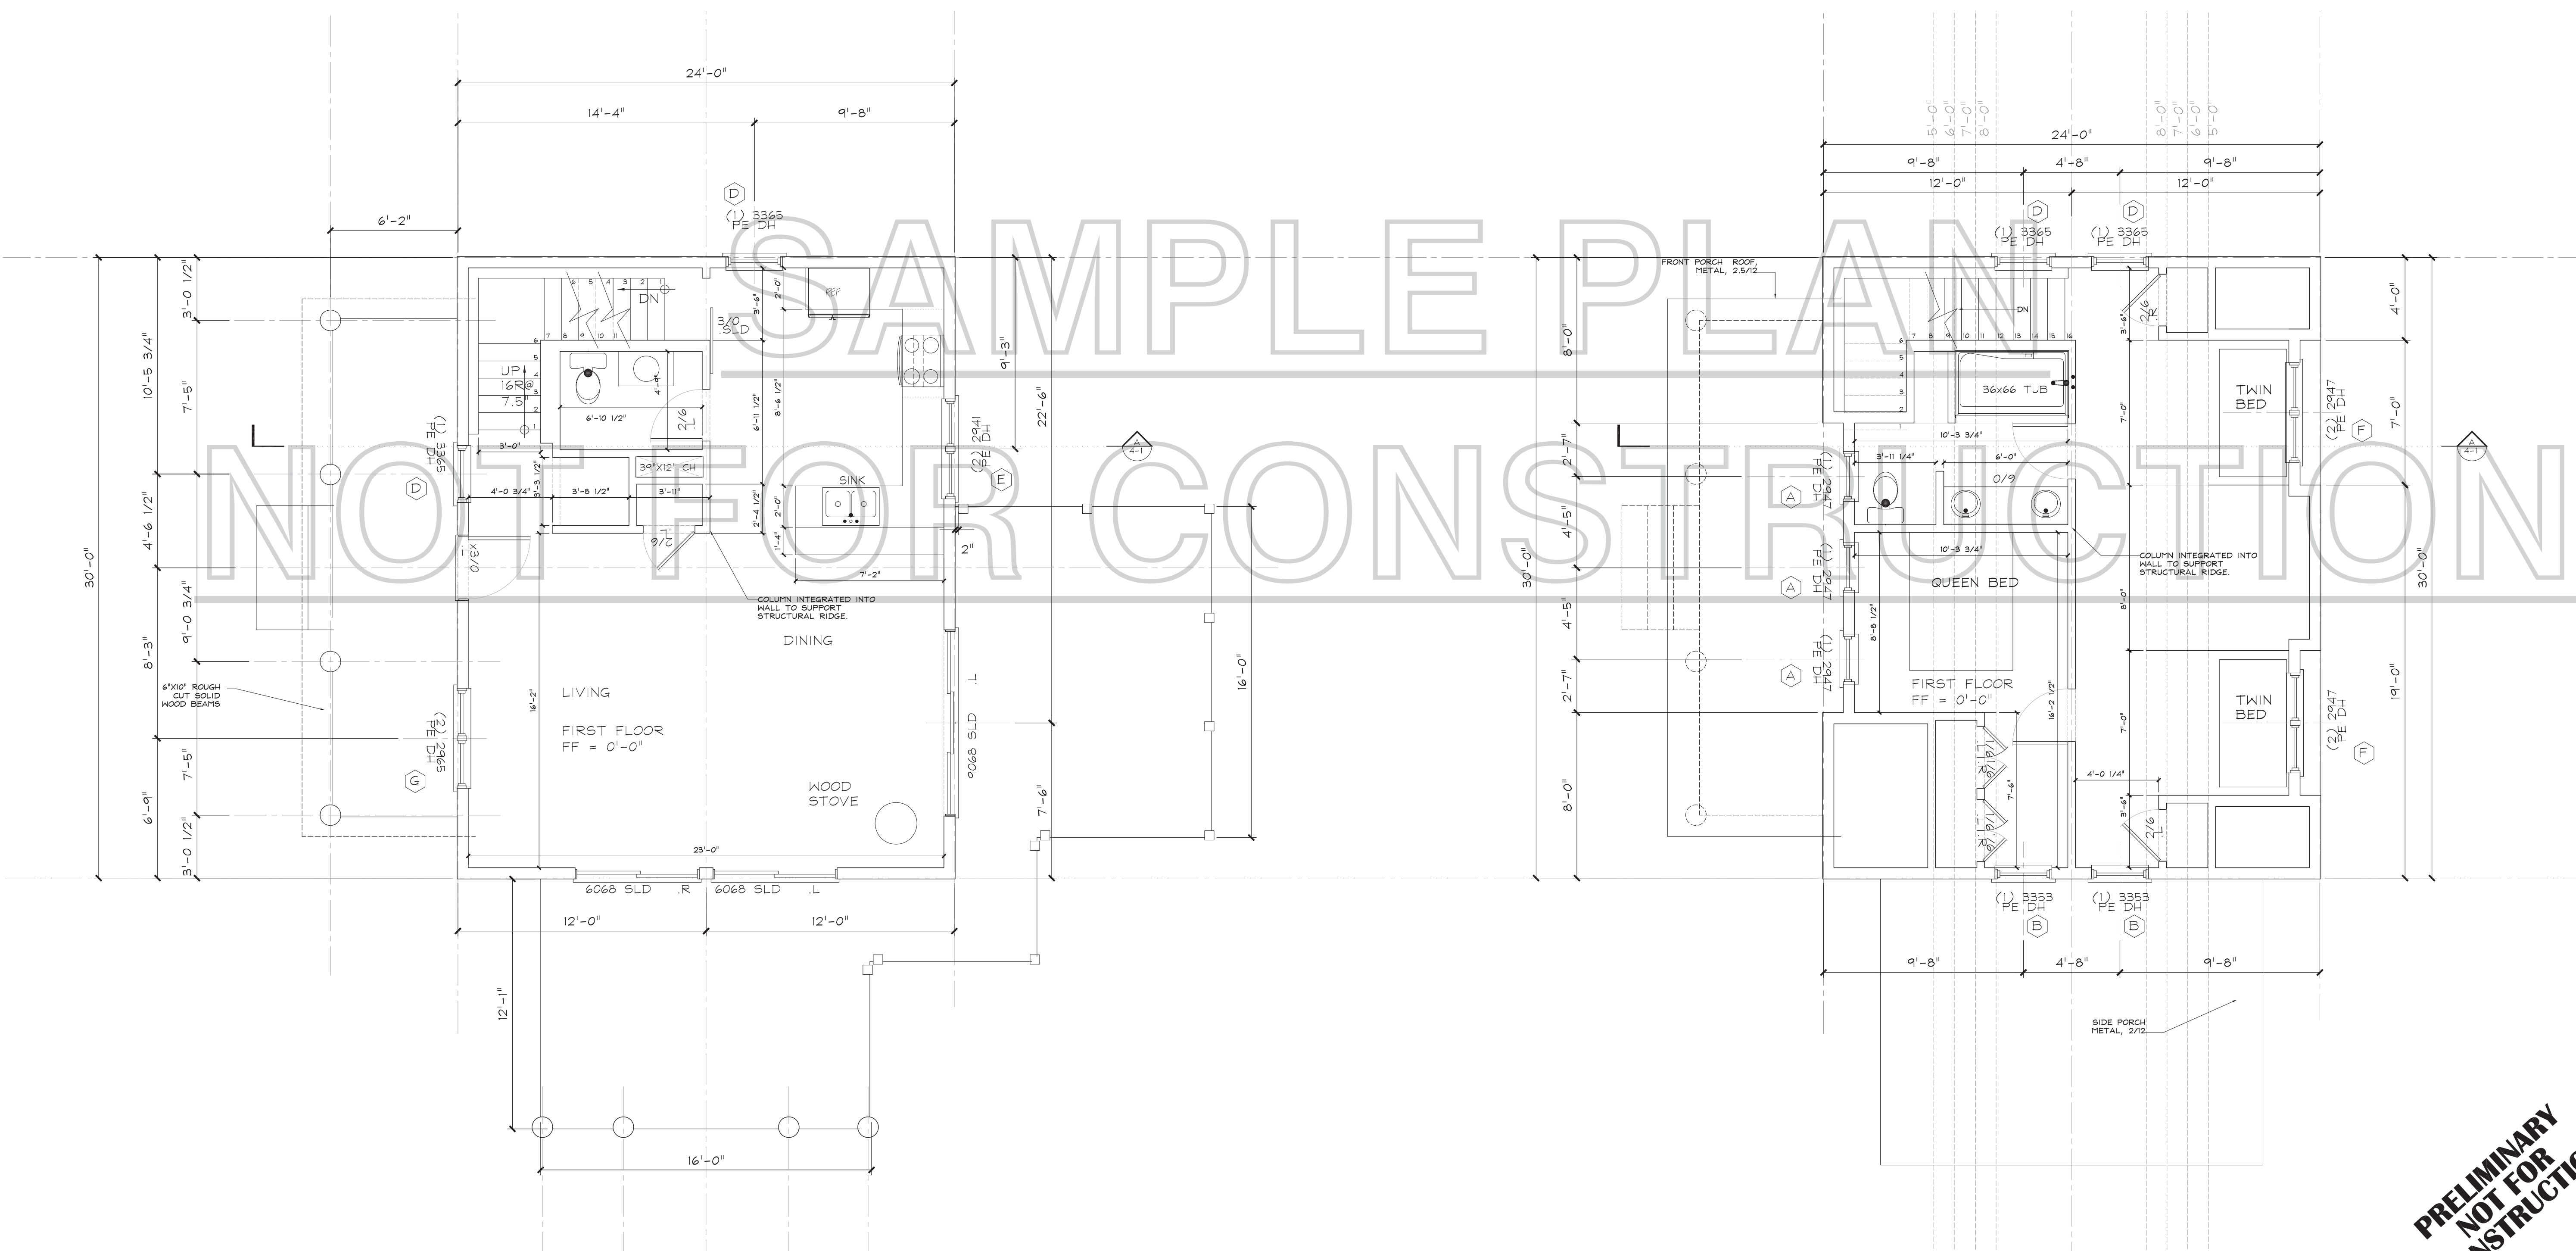

1st FLOOR PLAN
 1/4" = 1'-0"

2nd FLOOR PLAN
 1/4" = 1'-0"

SAMPLE PLAN
 NOT FOR CONSTRUCTION

THIS PLAN MAY BE PURCHASED
 FOR CONSTRUCTION


CONTACT BOWDEN ENVIRONMENTS TO PURCHASE

**PRELIMINARY
 NOT FOR
 CONSTRUCTION**

Copyright © 2016 Bowden Environments, LLC. All rights reserved. This document is the property of Bowden Environments, LLC. The use of this document and the home design herein may not be copied, reproduced, or transmitted in any form or by any means, electronic or mechanical, including photocopying, recording, or by any information storage and retrieval system, without the prior written permission of Bowden Environments, LLC. The home design herein is intended for and authorized for construction at the specific property referenced on these drawings. Violations of Copyright law may be prosecuted to the full extent of the law.

NO.	REVISION	DATE
1	ISSUED FOR PERMIT	12/28/2016
2		
3		
DRAWN BY: KB
 CHECKED BY: KB
 JOB #: 16-3
 PLAN #: 1
 DATE: 12/28/2016
 SCALE: AS NOTED
 SHEET: A1.1

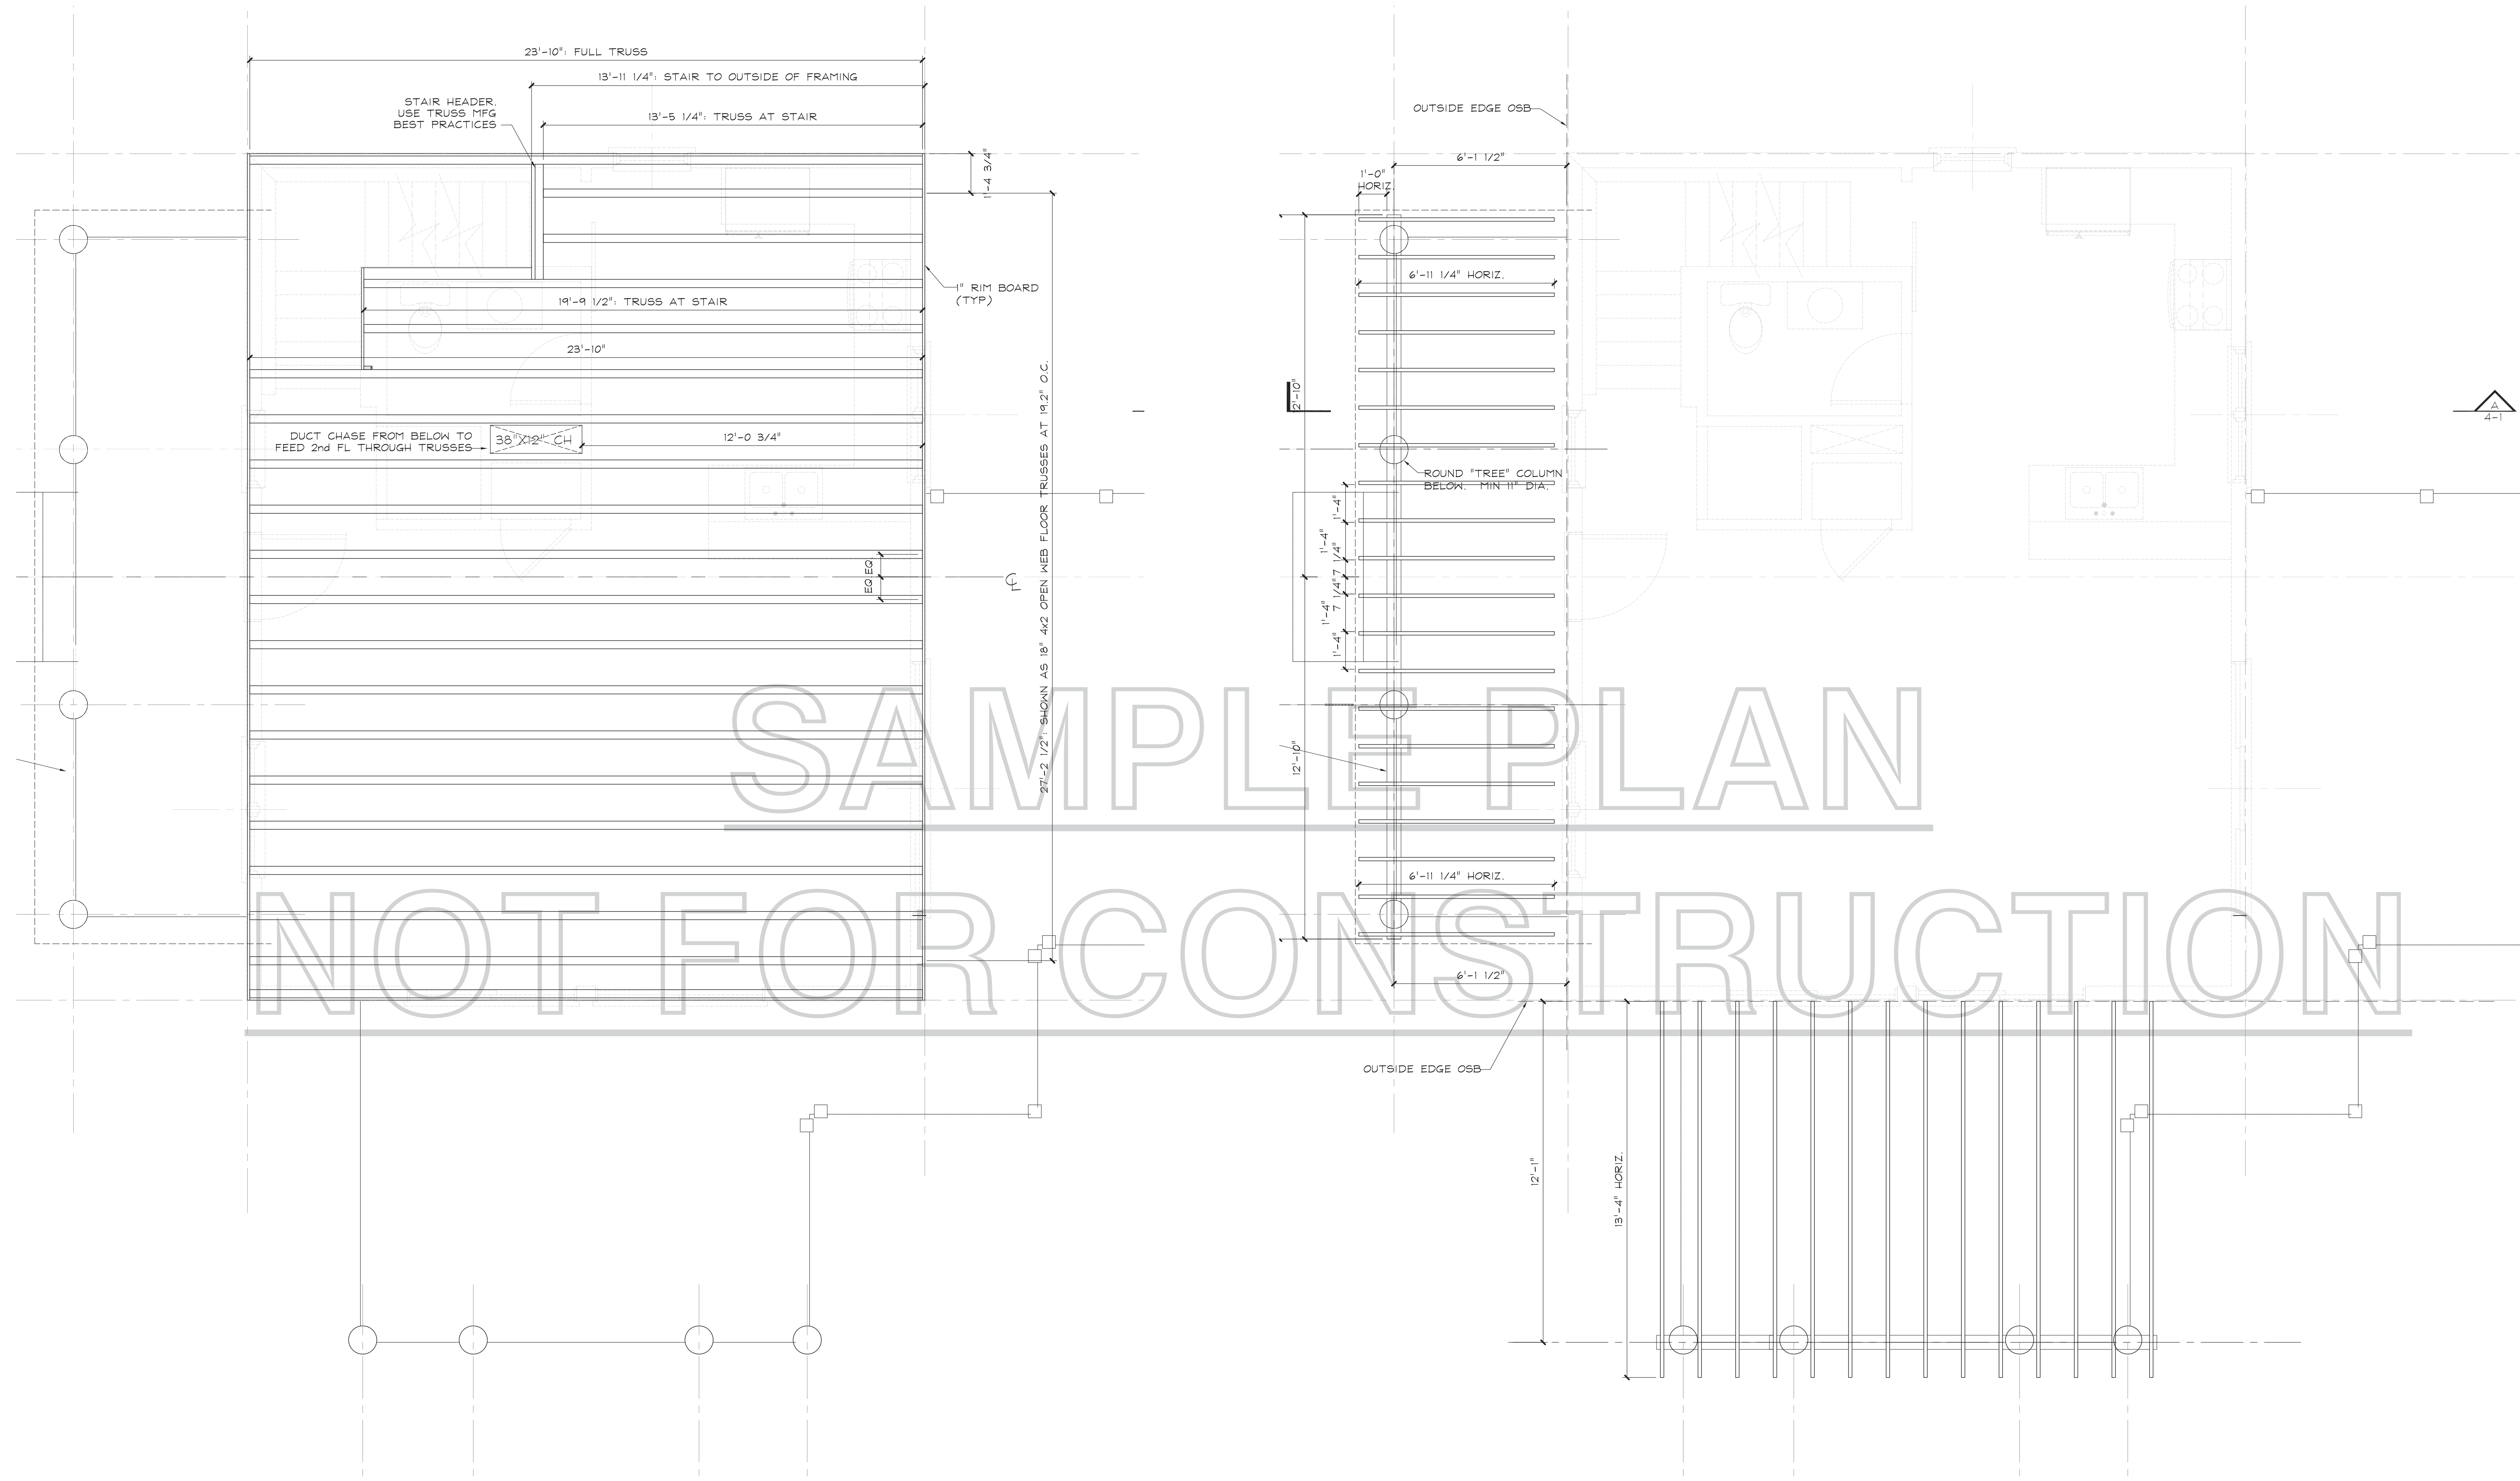

SAMPLE PLAN

NOT FOR CONSTRUCTION

2nd FL FRAMING PLAN
3/8" = 1'-0"

PORCH ROOF FRAMING PLAN
3/8" = 1'-0"

**PRELIMINARY
NOT FOR
CONSTRUCTION**

SAMPLE PLAN
NOT FOR CONSTRUCTION



THIS PLAN MAY BE PURCHASED
FOR CONSTRUCTION

CONTACT BOWDEN ENVIRONMENTS TO PURCHASE

2nd FLOOR FRAMING	
NO.	DATE
1	12/28/2016
2	
3	
Get the most from your drawings with the use of the sheet annotations and attachments to automatically format, detail, and append. All drawings are created using the software provided by Bowden Environments, LLC. The use of this software is strictly controlled by US Copyright law. This document and the home design herein may not be copied, reproduced, or transmitted in any form or by any means, electronic or mechanical, including photocopying, recording, or by any information storage and retrieval system, without the prior written permission of Bowden Environments, LLC. The use of this software and the home design herein is intended for and authorized for construction at the specific property referenced on these drawings. Violations of Copyright law may be prosecuted to the full extent of the law.

© Bowden Environments - 2016

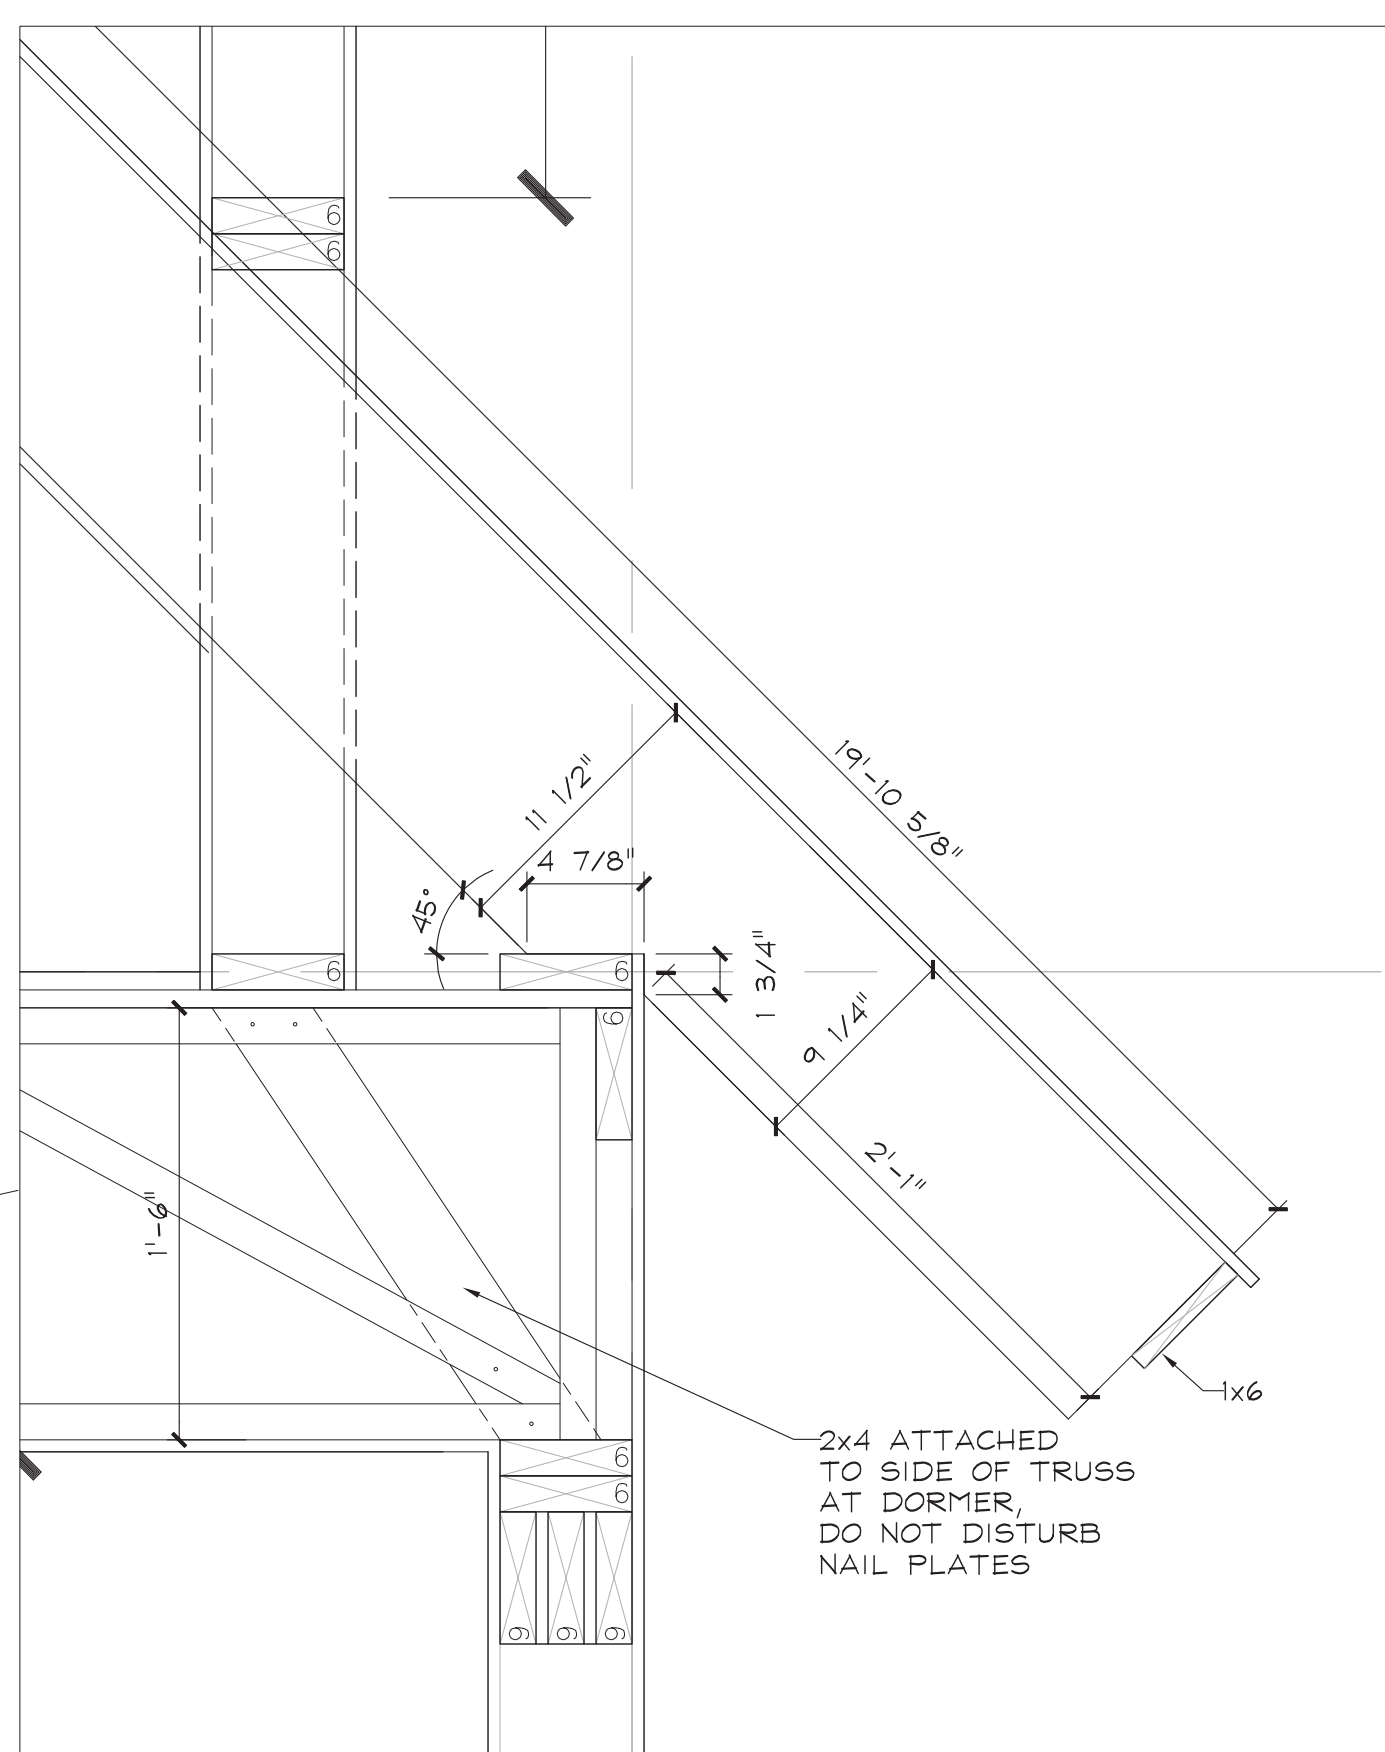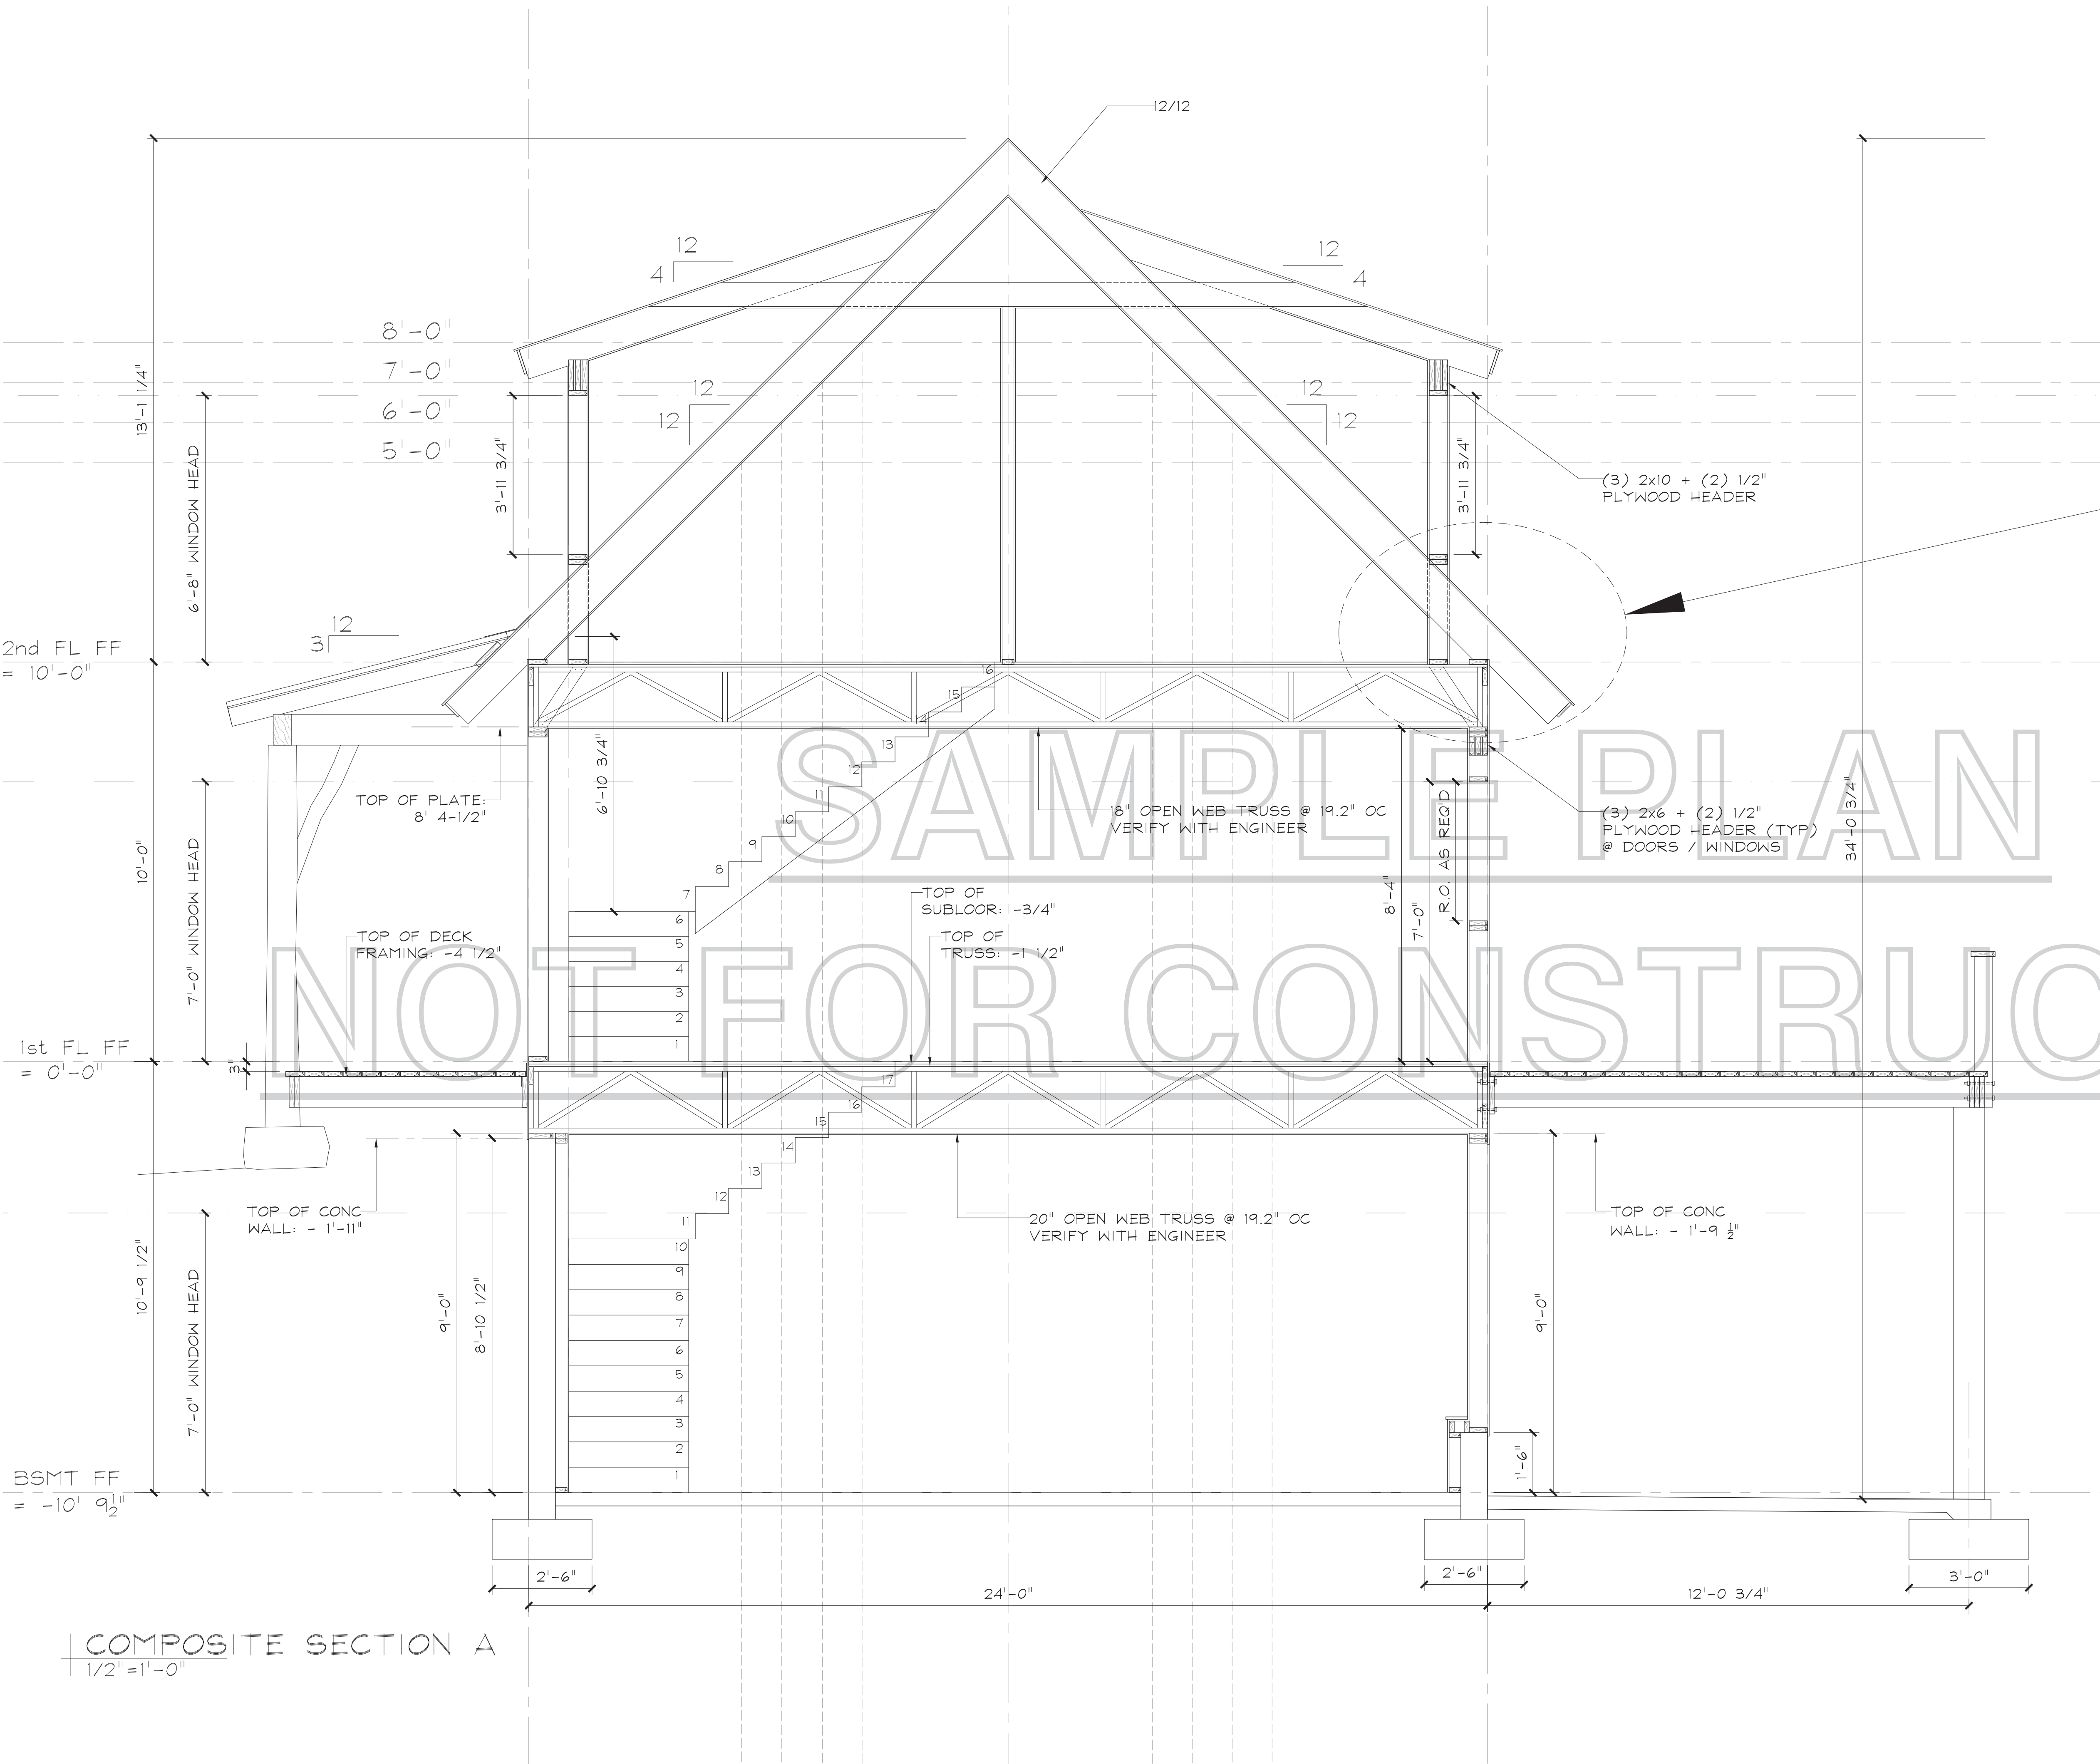

2nd FL FRAMING DETAIL
1-1/2" = 1'-0"

SAMPLE PLAN

NOT FOR CONSTRUCTION

COMPOSITE SECTION A
1/2" = 1'-0"

**PRELIMINARY
NOT FOR
CONSTRUCTION**

SAMPLE PLAN
NOT FOR CONSTRUCTION

THIS PLAN MAY BE PURCHASED
FOR CONSTRUCTION

CONTACT BOWDEN ENVIRONMENTS TO PURCHASE

Use of this document is limited to the specific project and location for which it was prepared. It is not to be used for any other project or location. The user of this document is responsible for obtaining all necessary permits and approvals. 

COMPOSITE SECTION

DATE	12/28/2016
SCALE	AS NOTED
DRAWN BY	KB
CHECKED BY	KB
PROJECT #	16-3
DATE	12/28/2016
SCALE	AS NOTED
DRAWN BY	KB
CHECKED BY	KB

© Bowden Environments - 2016