

DRAWINGS:

- C3 COVER SHEET
- S1-1 SITE PLAN
- A1-1 FLOOR PLANS - MAIN LEVEL
- A1-2 FLOOR PLANS - LOWER LEVEL
- A2-1 ELEVATIONS - FRONT & REAR
- A2-1a FRONT ELEVATION W/ FLOOR PLAN SLICES
- A2-1b REAR ELEVATION W/ FLOOR PLAN SLICES
- A2-2 ELEVATIONS - LEFT, RIGHT SIDE
- A3-1 FOUNDATION PLAN
- A3-2 LEVEL 0 BEAMS & LEVEL 0 FRAMING PLANS
- A3-3 LEVEL 1 BEAMS & LEVEL 1 FRAMING PLANS
- A3-4 ROOF FRAMING PLANS
- A4-1 SECTION 1 (BOTTOM HALF)
- A4-2 SECTION 1 (TOP HALF)
- A4-3 SECTION 2
- A4-4 SECTION 3
- A5-1 WALL DETAIL

KEY TO REFERENCE LINES (EDGE OF FRAMING*)	
REFERENCE LINE LABEL	DESCRIPTION
RL 1	LEFT SIDE OF HOUSE, M. BATH
RL 2	BUMP IN AT M. BATH
RL 3	M. BATH TO M. BED
RL 4	M. BED TO LIVING ROOM/KITCHEN
RL 5	BUMP OUT AT FRONT DOOR
RL 5.1	RIGHT SIDE OF LIVING / LEFT SIDE OF DECK
RL 6	HOUSE TO GARAGE
RL 7	RIGHT SIDE OF GARAGE
RL A	FRONT WALL/ENTRY DOOR WALL OF HOUSE
RL B	FRONT OF GARAGE, KITCHEN/M. BED
RL C	SHORT WALL (BUMP OUT) AT M. BATH
RL D	BACK WALL AT M. BATH DINING/STAIR
RL E	BACK WALL AT GARAGE
RL F	BACK WALL AT M. BED
RL G	BACK WALL AT LIVING
* EDGE OF FRAMING DOES NOT INCLUDE SHEATHING (OSB)	

KEY TO ABBREVIATIONS	
ABBREVIATION	DEFINITION
FFL	FINISHED FLOOR LEVEL
SFL	SUBFLOOR LEVEL
SFL 1	SUBFLOOR LEVEL OF FIRST FLOOR (HOUSE LEVEL 1)
SFL 0	SUBFLOOR LEVEL OF BASEMENT (HOUSE LEVEL 0)
TOP	TOP OF FOUNDATION (GENERALLY IN RELATION TO SFL1)
(TYP)	TYPICAL - A CONDITION WHICH IS REPEATED
CONC	CONCRETE
MISC	MISCELLANEOUS
COL	COLUMN
E/W	EACH WAY
CC OR O.C.	ON CENTER
(I)	REQUIRES APPROVAL OF AN ENGINEER, CHANGES TO BE COORDINATED WITH DESIGNER
X	
X	
X	
X	

OWNER:

DESIGNER:
 BOWDEN ENVIRONMENTS, LLC
 KIRK BOWDEN
 851 PERSIMMON HILL DR
 COLUMBUS, NC 28722

BUILDER:

HEATED LIVING AREA:
 MAIN LEVEL 1515 sf
 LOWER LEVEL = 1349 sf
 TOTAL HLA = 2864 sf


DRAWING DETAILS ARE DOCUMENTED TO THE DEGREE NECESSARY FOR THE CLIENT/CC. CHANGING OR ESTABLISHING A CC MAY BE NECESSARY TO ALTER/AMEND THE DESIGN/DETAILS. THE LACK OF A DETAIL IS NOT CAUSE FOR LACK OF QUALITY MATERIALS WORKMANSHIP AND BEST PRACTICES. THE GENERAL CONTRACTOR AND SUB-CONTRACTORS ARE EXPECTED TO ALWAYS BUILD ASSEMBLE AND INSTALL MATERIALS PER THE INTENT USING THE BEST AND HIGHEST LEVEL OF CONSTRUCTION. MANY DETAILS OF CONSTRUCTION, MANY DETAILS OF CONSTRUCTION, MANY DETAILS OF CONSTRUCTION ARE OMITTED FOR THE PURPOSE OF CLARITY CONCERNING THE PRIMARY BUILDING COMPONENTS AND ARE LEFT TO THE BUILDER TO USE MATERIALS AND PRACTICES THAT THE BUILDER CAN WARRANT COMPLETELY WHILE STAYING CONSISTENT WITH THE DESIGN. IN ANY SITUATION WHERE THE BUILDER HAS ANY QUESTIONS OR CONCERNS, THEY SHOULD CONTACT THE ARCHITECT IMMEDIATELY. THE ARCHITECT IS NOT RESPONSIBLE FOR THE BUILDER'S CHOICE OF MATERIALS OR PRACTICES. 

DATE: _____
 BY: _____
 CHECKED BY: _____
 APPROVED BY: _____
 PROJECT: _____
 SHEET: _____ OF _____
 SCALE: _____
 DRAWN BY: KB
 FOR # 84
 PLAN # 84
 DATE 9/28/2020
 SHEET AS NOTED
 SHEET CS d


HATALA RESIDENCE
 JOSEPH HATALA
 VENTANA - LOT 41
 ASHEVILLE, NC

COVER SHEET

BOWDEN ENVIRONMENTS, LLC
 808 SOUTH MAIN STREET
 ASHEVILLE, NC 28701
 WWW.BOWDENENVIRONMENTS.COM

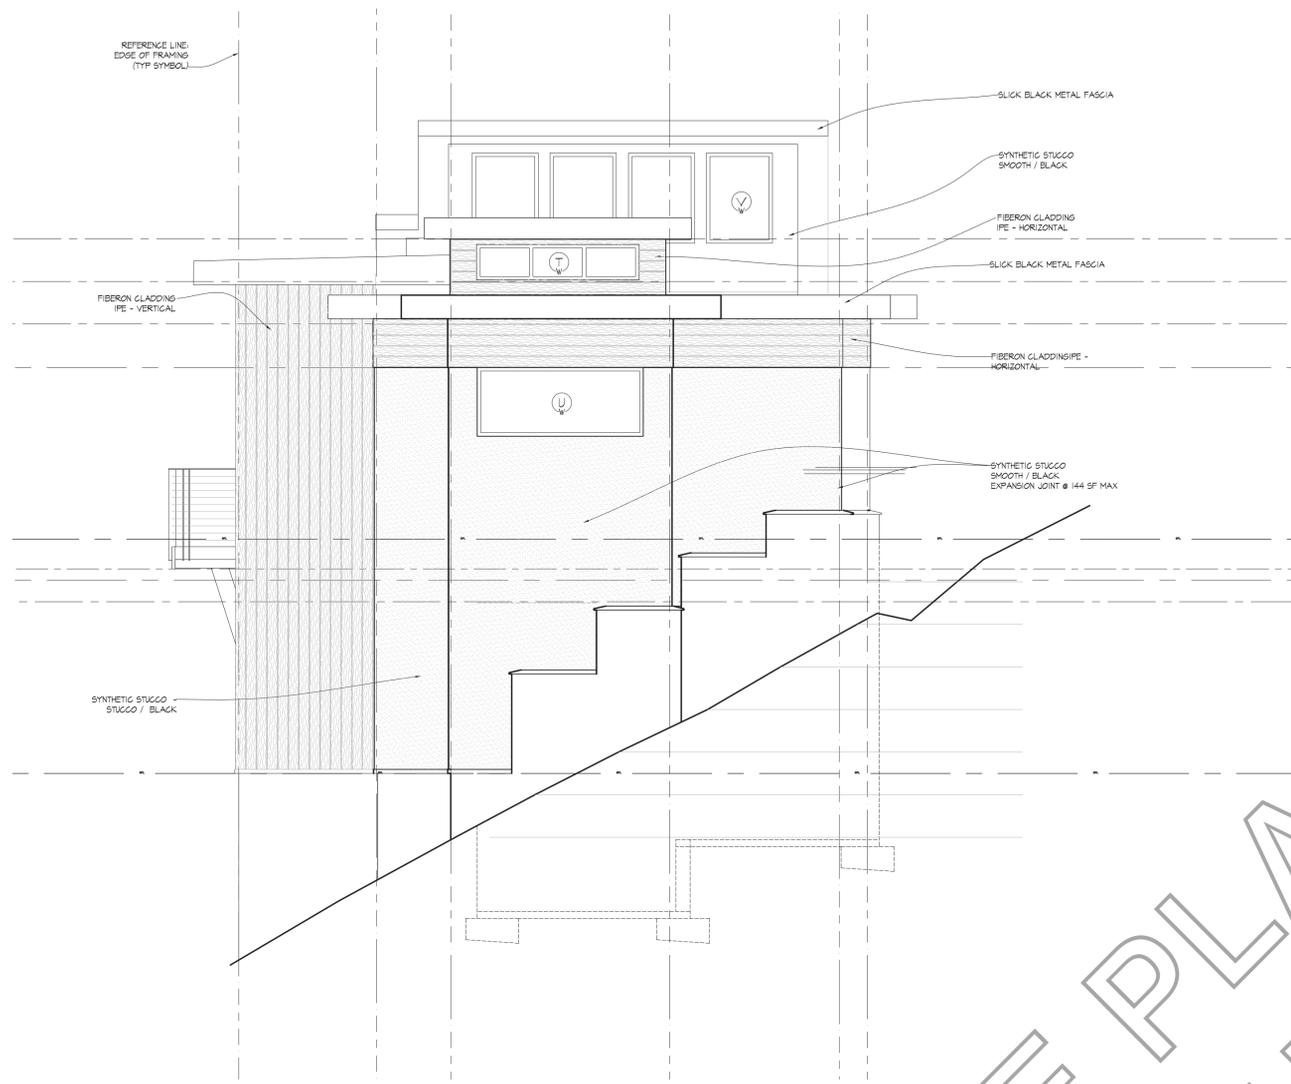

ELEVATION - LEFT
1/4"=1'-0"

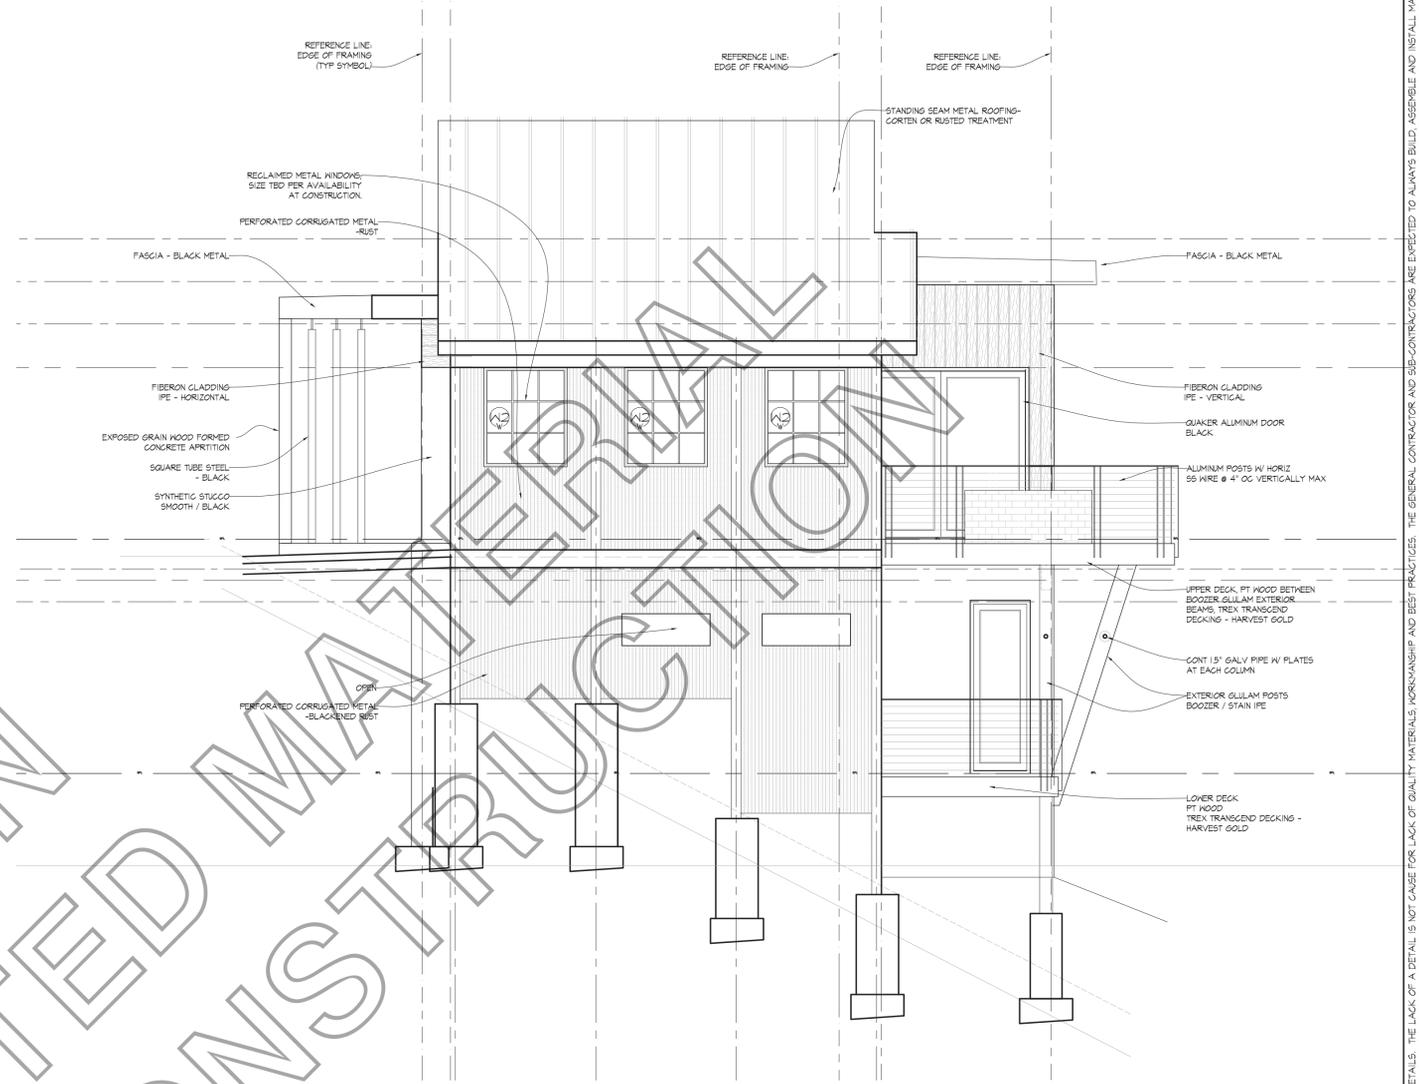

ELEVATION - RIGHT
1/4"=1'-0"

SAMPLE PLAN
COPYRIGHTED MATERIAL
NOT FOR CONSTRUCTION



DRAWING DETAILS ARE DOCUMENTED TO THE DEGREE NECESSARY FOR THE CLIENT/CC. CHANGING OR ESTABLISHING A GC MAY BE NECESSARY TO ALTER/AMEND THE DESIGN/DETAILS. THE LACK OF A DETAIL IS NOT CAUSE FOR LACK OF QUALITY MATERIALS WORKMANSHIP AND BEST PRACTICES. THE GENERAL CONTRACTOR AND SUB-CONTRACTORS ARE EXPECTED TO ALWAYS BUILD, ASSEMBLE AND INSTALL MATERIALS IN ACCORDANCE WITH THE BEST AND HIGHEST LEVEL OF CONSTRUCTION. MANY DETAILS OF COMMON/BEST PRACTICES OR BUILDING CODE REQUIREMENTS ARE OMITTED FOR THE PURPOSE OF CLARITY CONCERNING THE PRIMARY BUILDING COMPONENTS AND ARE LEFT TO THE BUILDER TO USE MATERIALS AND PRACTICES THAT THE BUILDER CAN MAINTAIN COMPLETELY WHILE STAYING CONSISTENT WITH THE DESIGN. IN ANY SITUATION WHERE THERE IS A QUESTION, CONFUSION OR MIS-UNDERSTANDING OF THE DESIGN, CONTACT DESIGNER.
 PROJECT AND PRELIMINARY CONSTRUCTION COSTS AND SCHEDULES ARE ESTIMATIONS ONLY AND ARE SUBJECT TO CHANGE. COSTS AND SCHEDULES MAY BE ADJUSTED TO REFLECT THE FULL ACTIVITY OF THE PLAN.
 THIS DOCUMENT FOR THE HOME DESIGN HEREIN MAY NOT BE REPRODUCED OR ENLARGED WITHOUT WRITTEN AUTHORIZATION BY BOWDEN ENVIRONMENTS, LLC. THE USE OF THIS DOCUMENT AND THE BUILDING DESIGN HEREIN IS STRICTLY CONTROLLED BY US. COPYRIGHT LAW. THIS DOCUMENT HEREIN IS INTENDED FOR AND AUTHORIZED FOR CONSTRUCTION AT THE LOCATION SPECIFIED HEREIN ONLY.

ELEVATIONS - SIDES
 HATALA RESIDENCE
 JOSEPH HATALA
 VENTANA - LOT 41
 ASHEVILLE, NC
 © Bowden Environments - 2019 www.BowdenEnvironments.com

DATE	REV.	DESCRIPTION
03/20	01	ISSUED FOR PERMITS
03/20	02	ISSUED FOR PERMITS
DRAWN BY: KB
 JOB # 84
 PLAN # 84
 DATE 9/28/2020
 SCALE AS NOTED
 SHEET 2d